




Begin Construction
STA 527+50

End Construction
STA 545+50

South Lake
Electric



PINE ISLAND RD

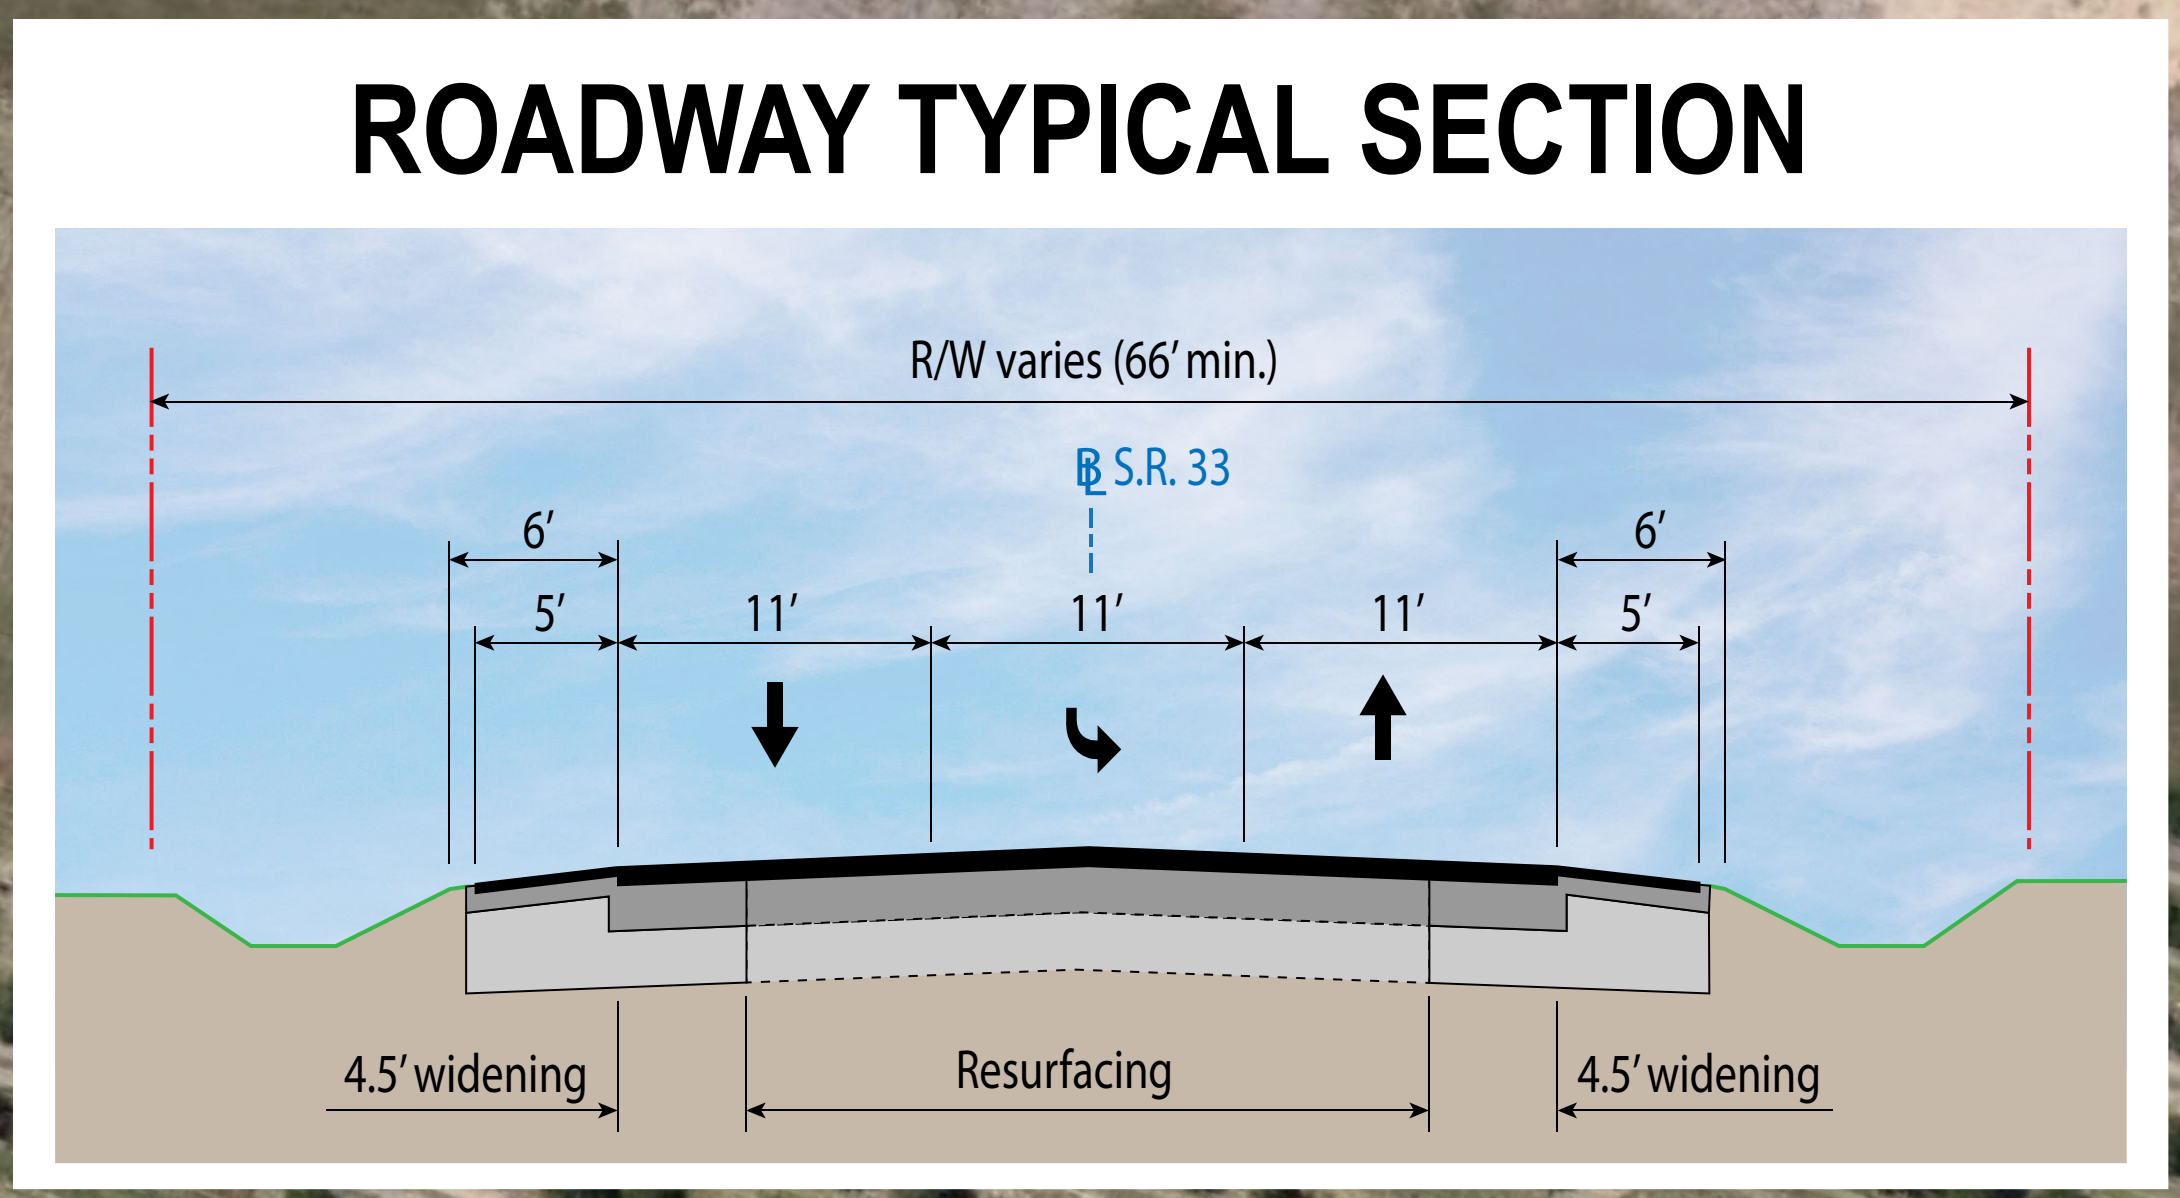

S.R. 33 (from 350' south of C.R. 565B to 0.2 miles north of C.R. 565B)