


SEGMENT 2

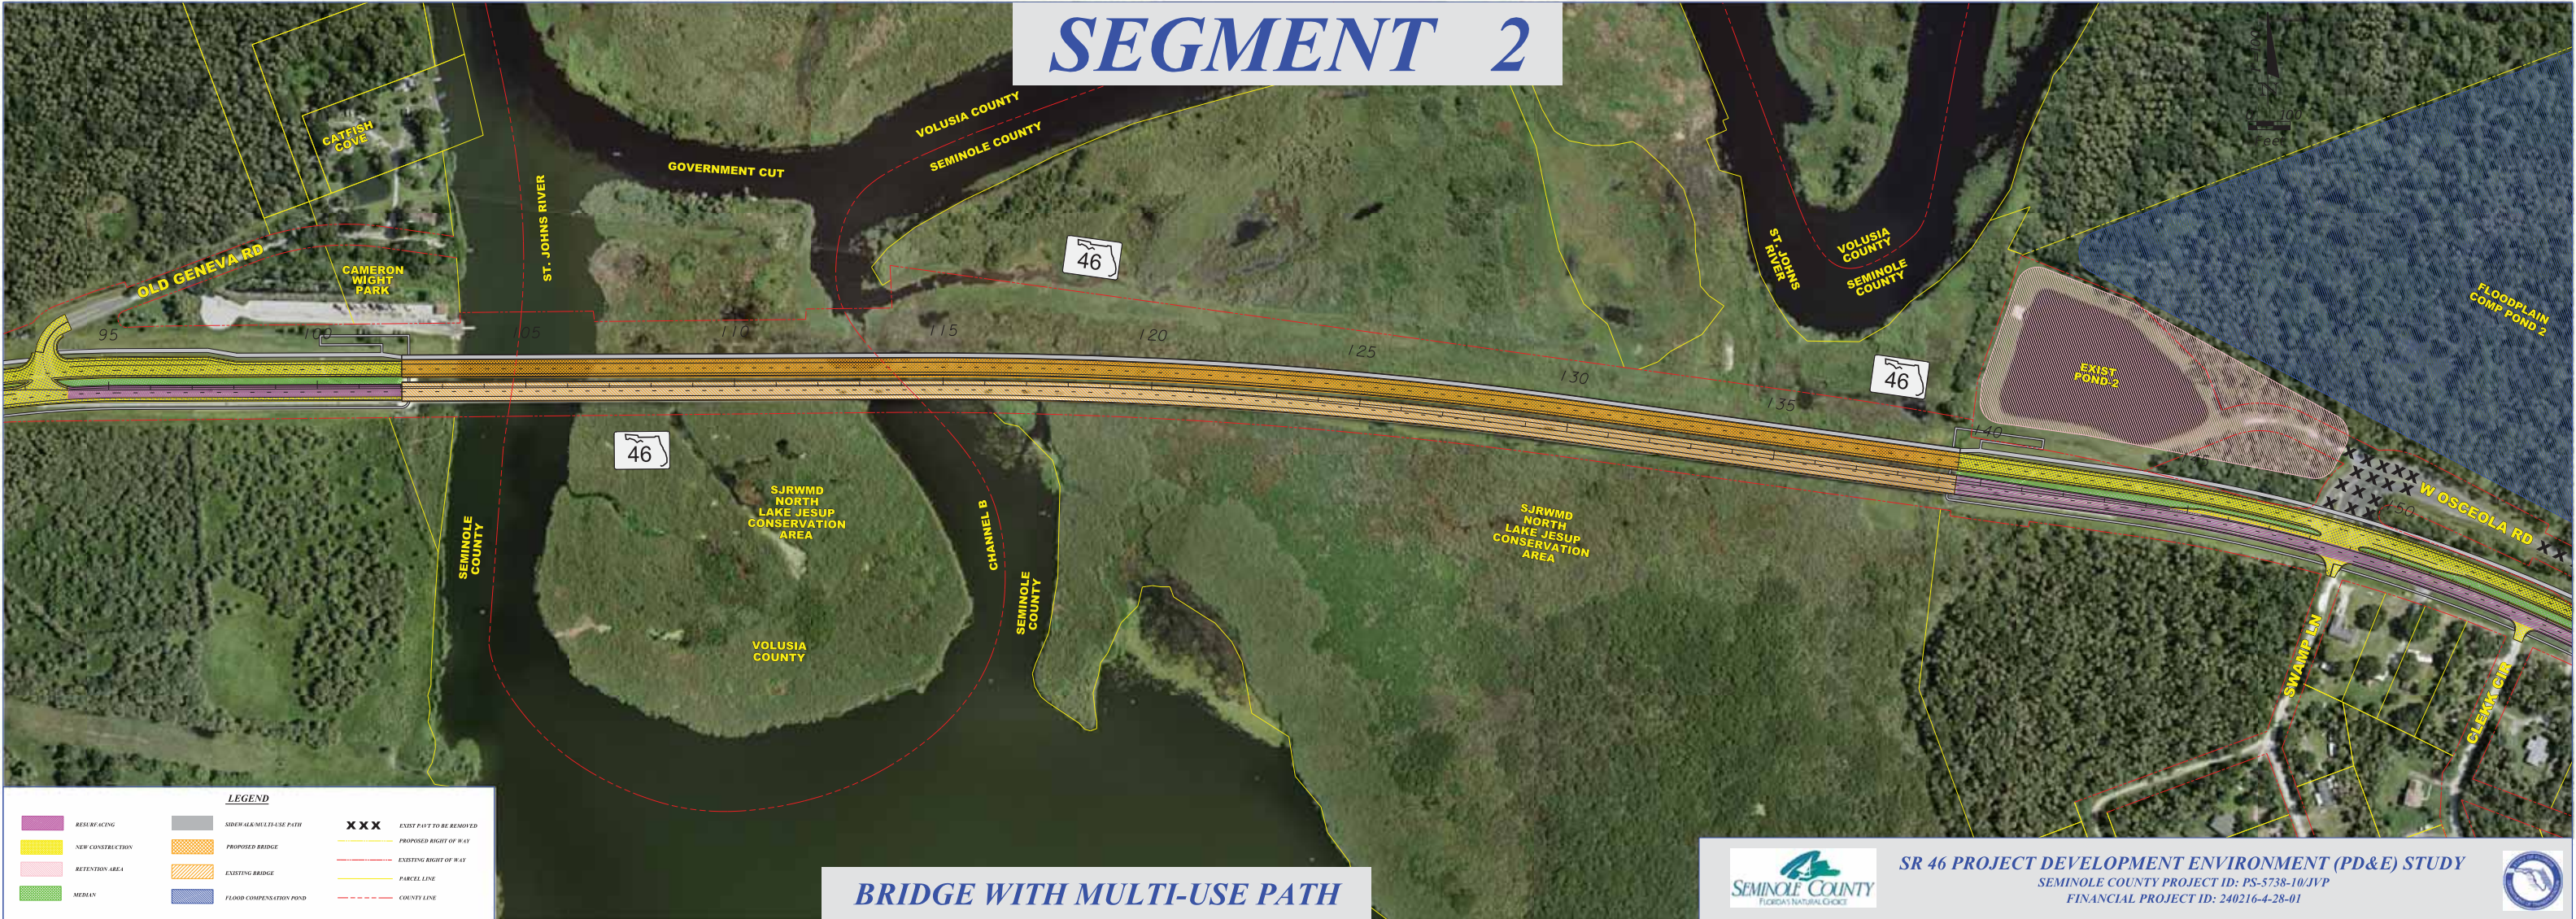

LEGEND

	RESURFACING		SIDEWALK/MULTI-USE PATH		EXIST PAVT TO BE REMOVED
	NEW CONSTRUCTION		PROPOSED BRIDGE		PROPOSED RIGHT OF WAY
	RETENTION AREA		EXISTING BRIDGE		EXISTING RIGHT OF WAY
	MEDIAN		FLOOD COMPENSATION POND		PARCEL LINE
					COUNTY LINE

BRIDGE WITH MULTI-USE PATH



SR 46 PROJECT DEVELOPMENT ENVIRONMENT (PD&E) STUDY
 SEMINOLE COUNTY PROJECT ID: PS-5738-10/JVP
 FINANCIAL PROJECT ID: 240216-4-28-01

