



# Typical Section

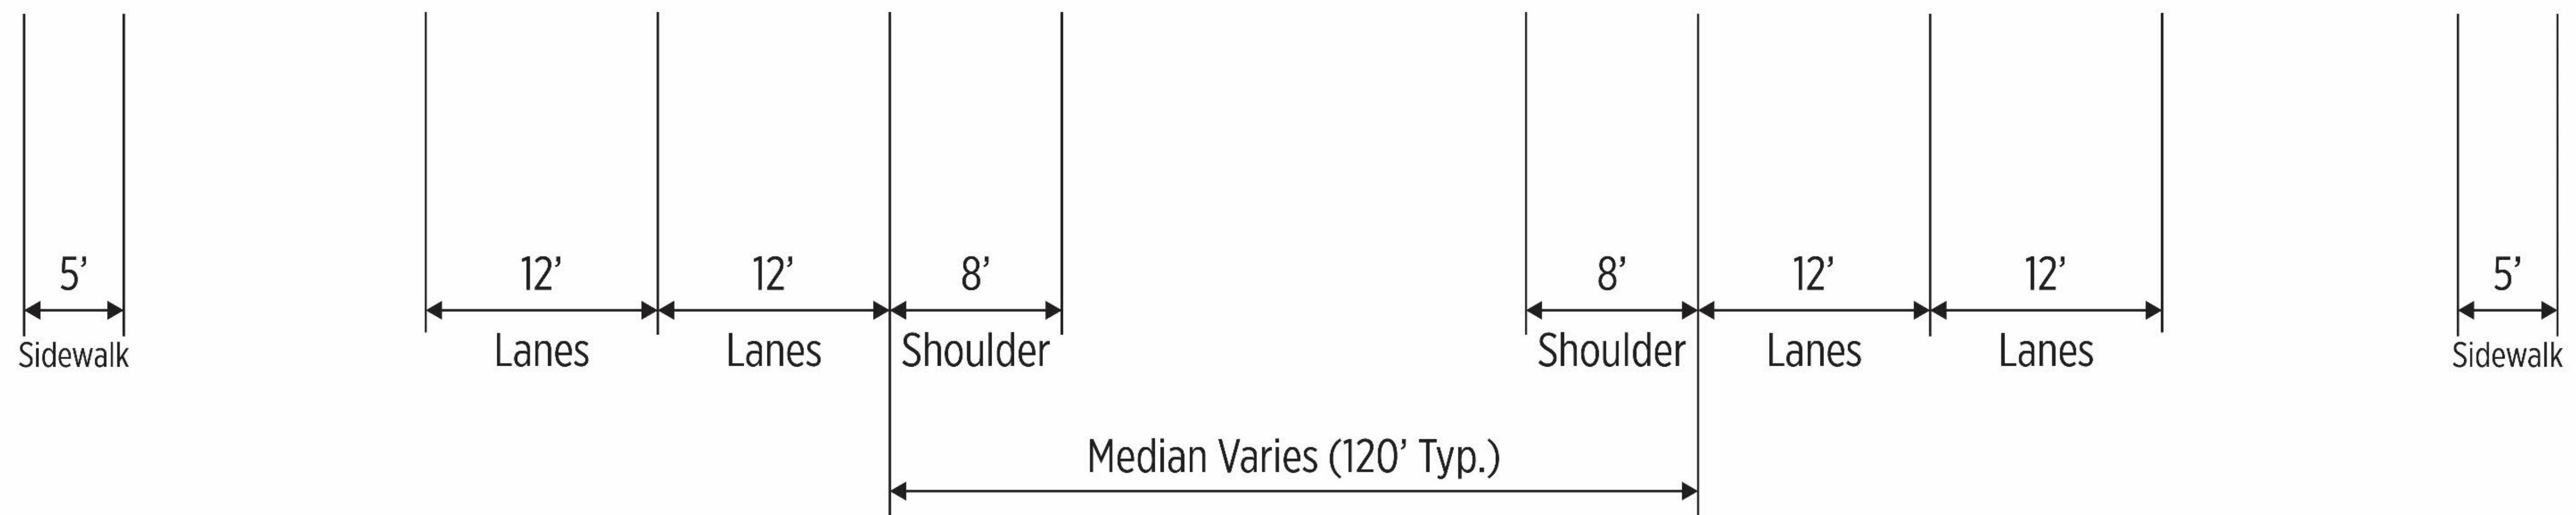

## S.R. 40 Resurfacing From NE 25<sup>th</sup> Avenue to NE 64<sup>th</sup> Avenue

Financial Project Identification (FPID) No.: 450951-1

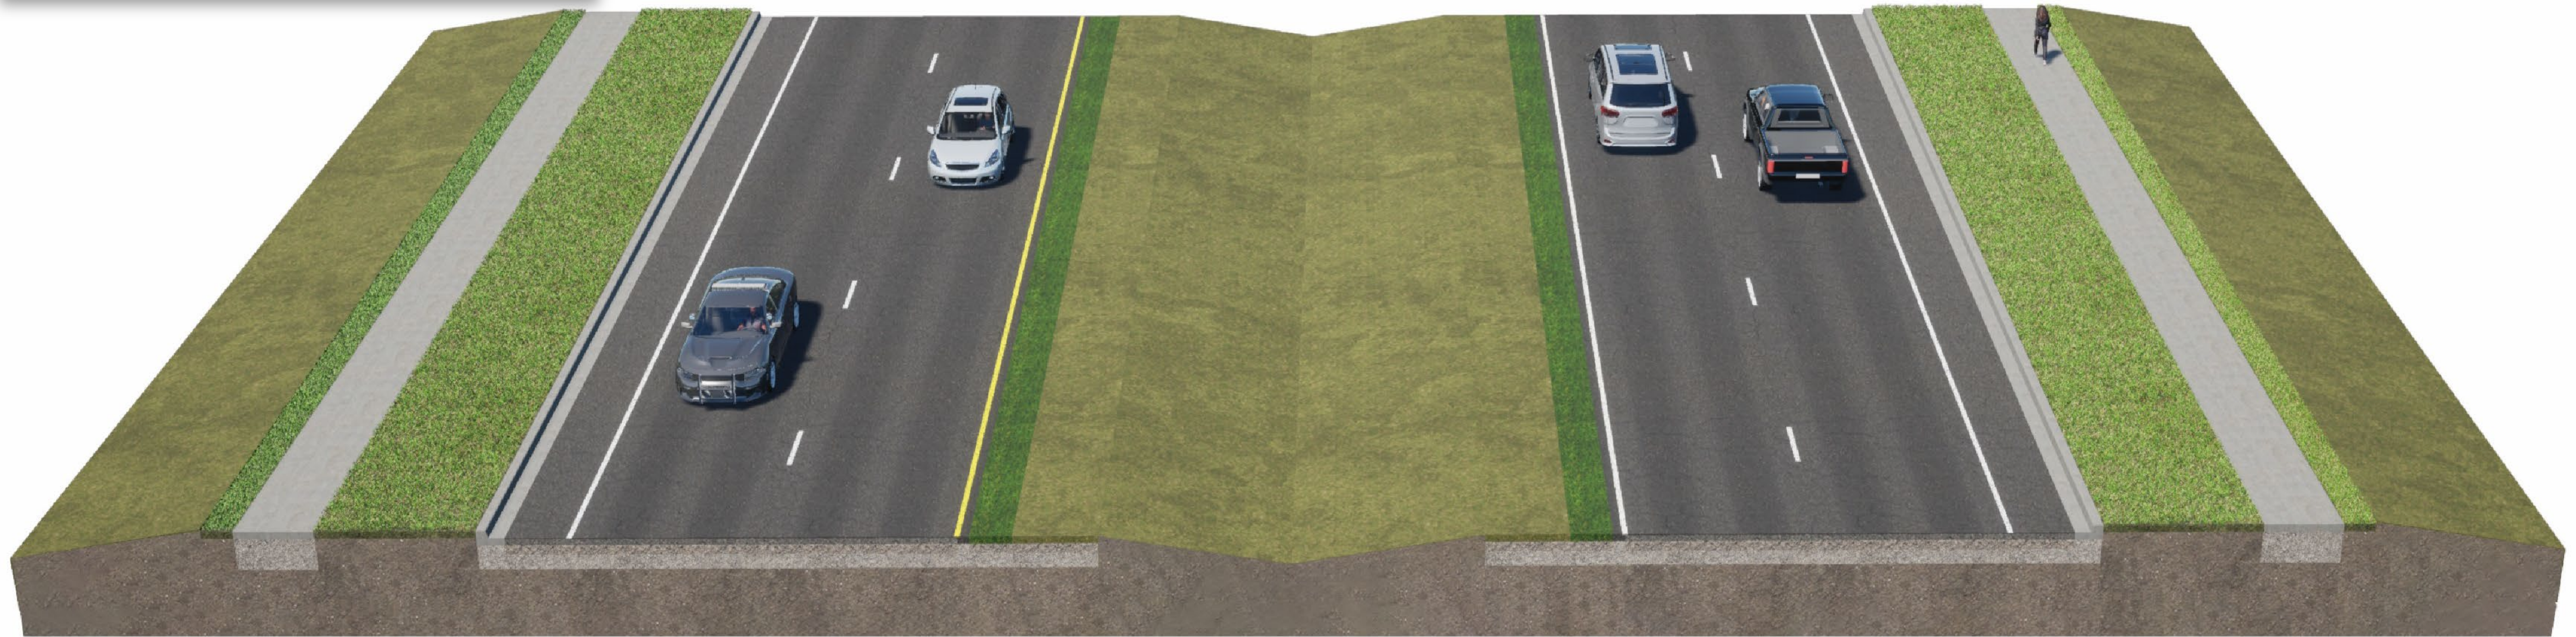