



Typical Sections

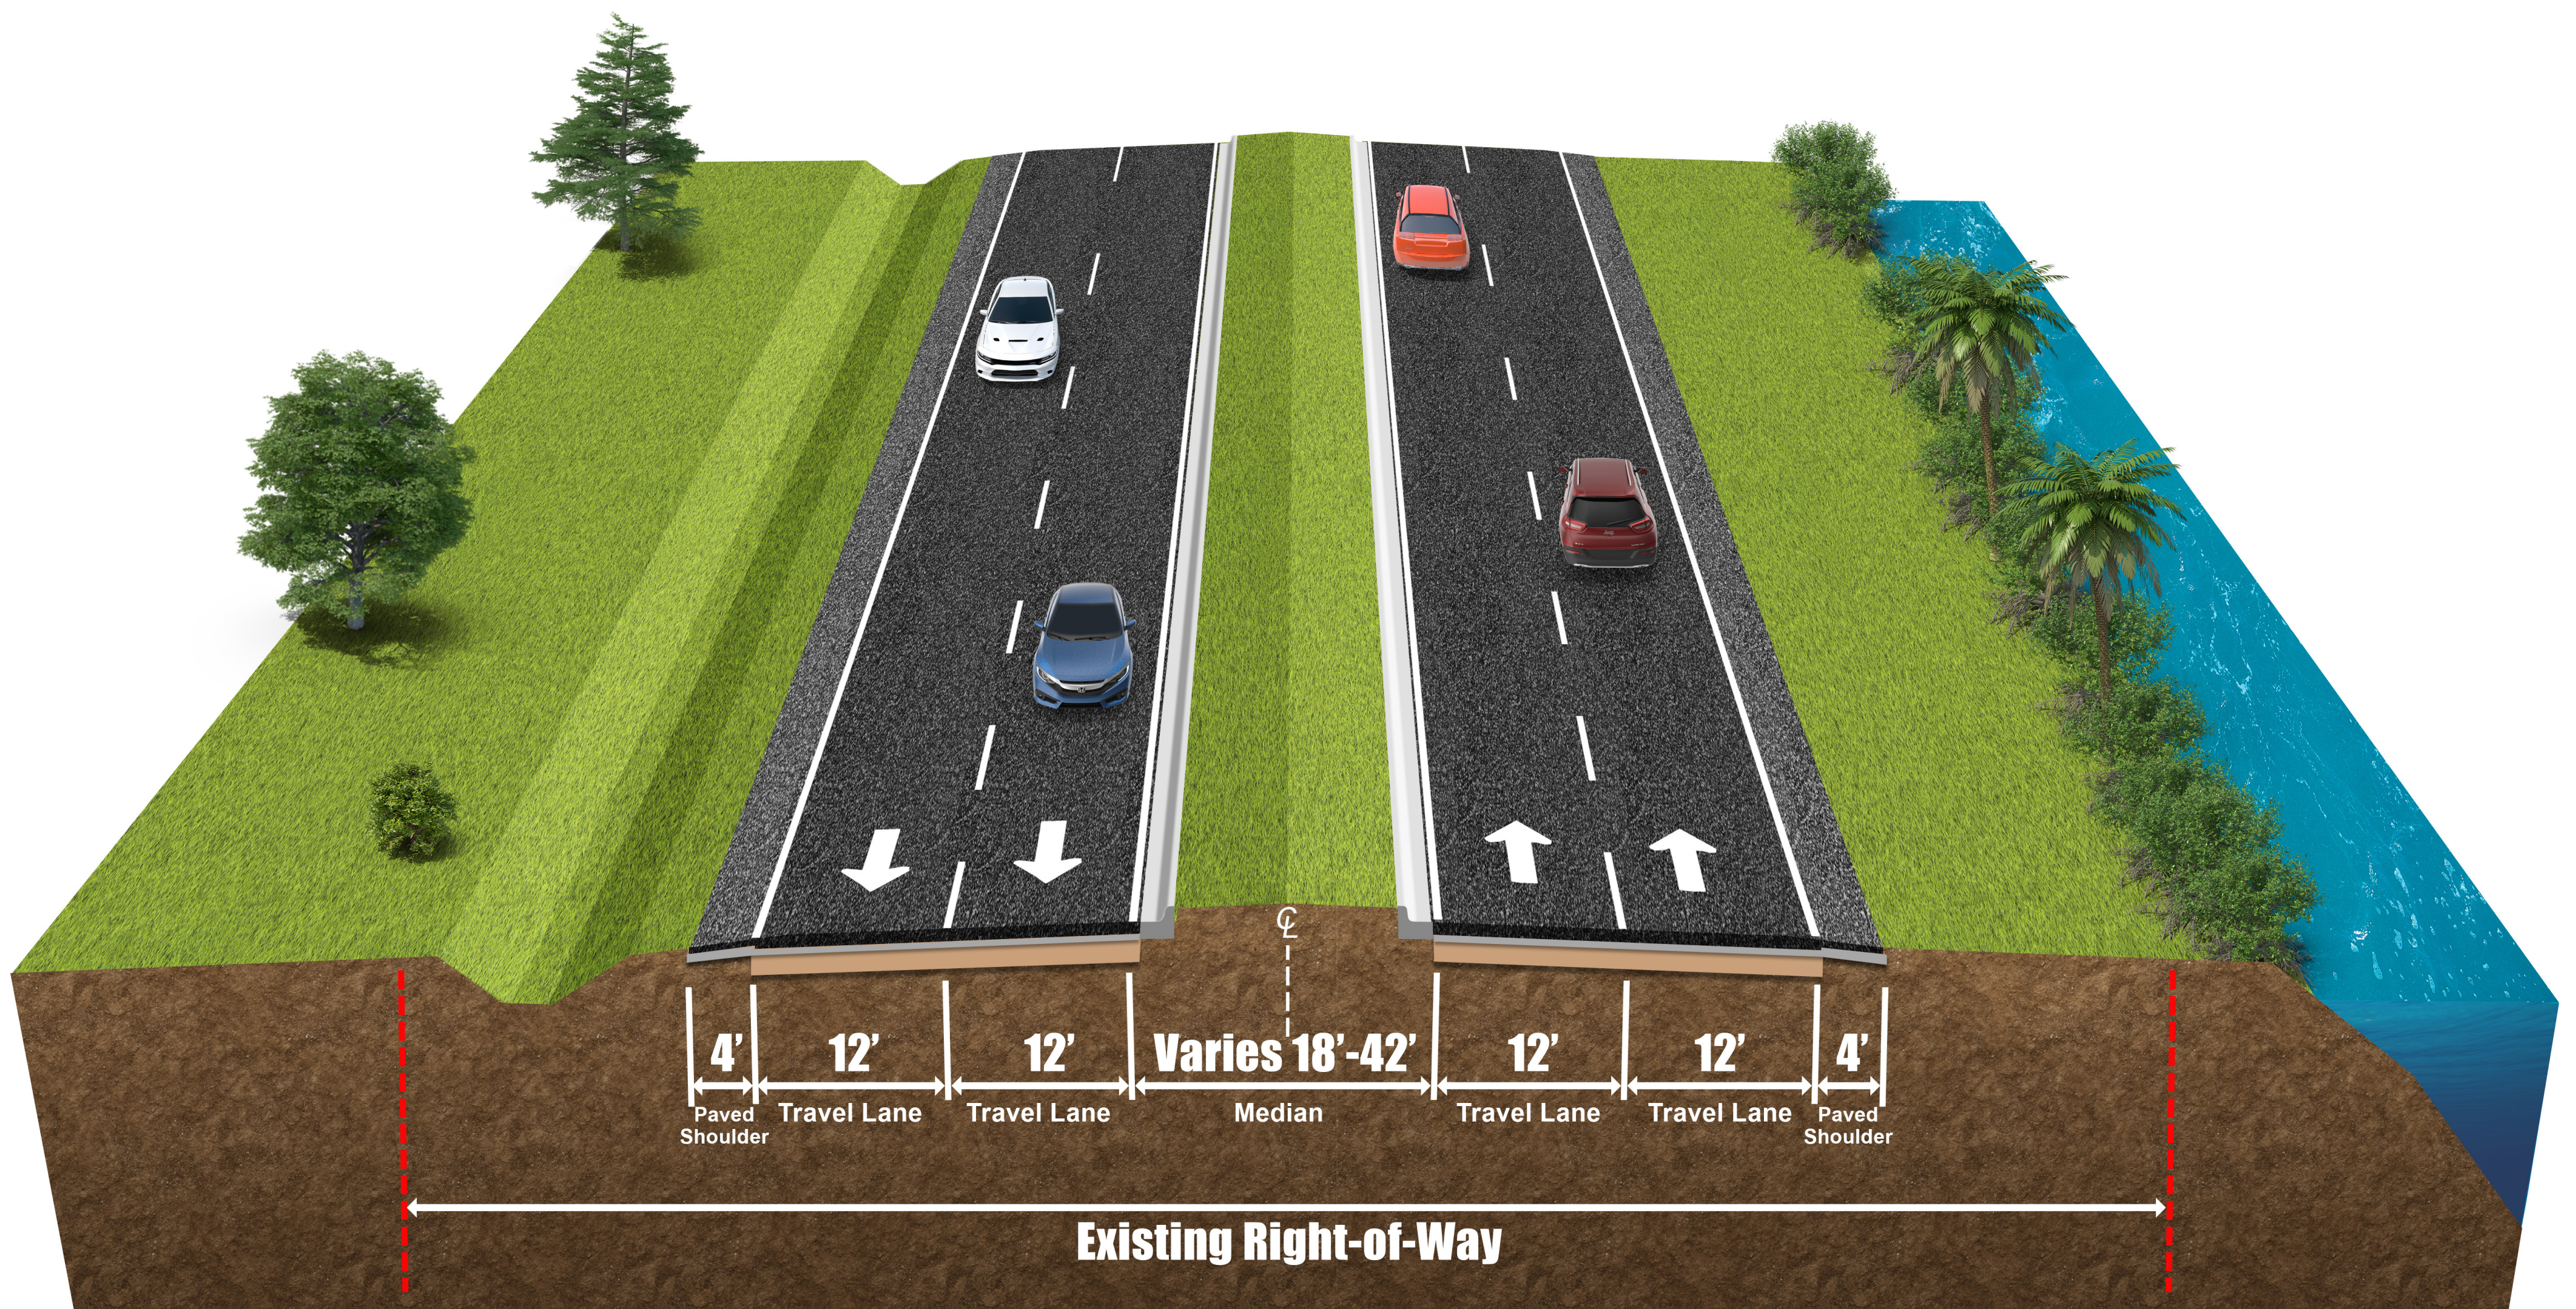

State Road 5 (US 1) Existing Typical Section

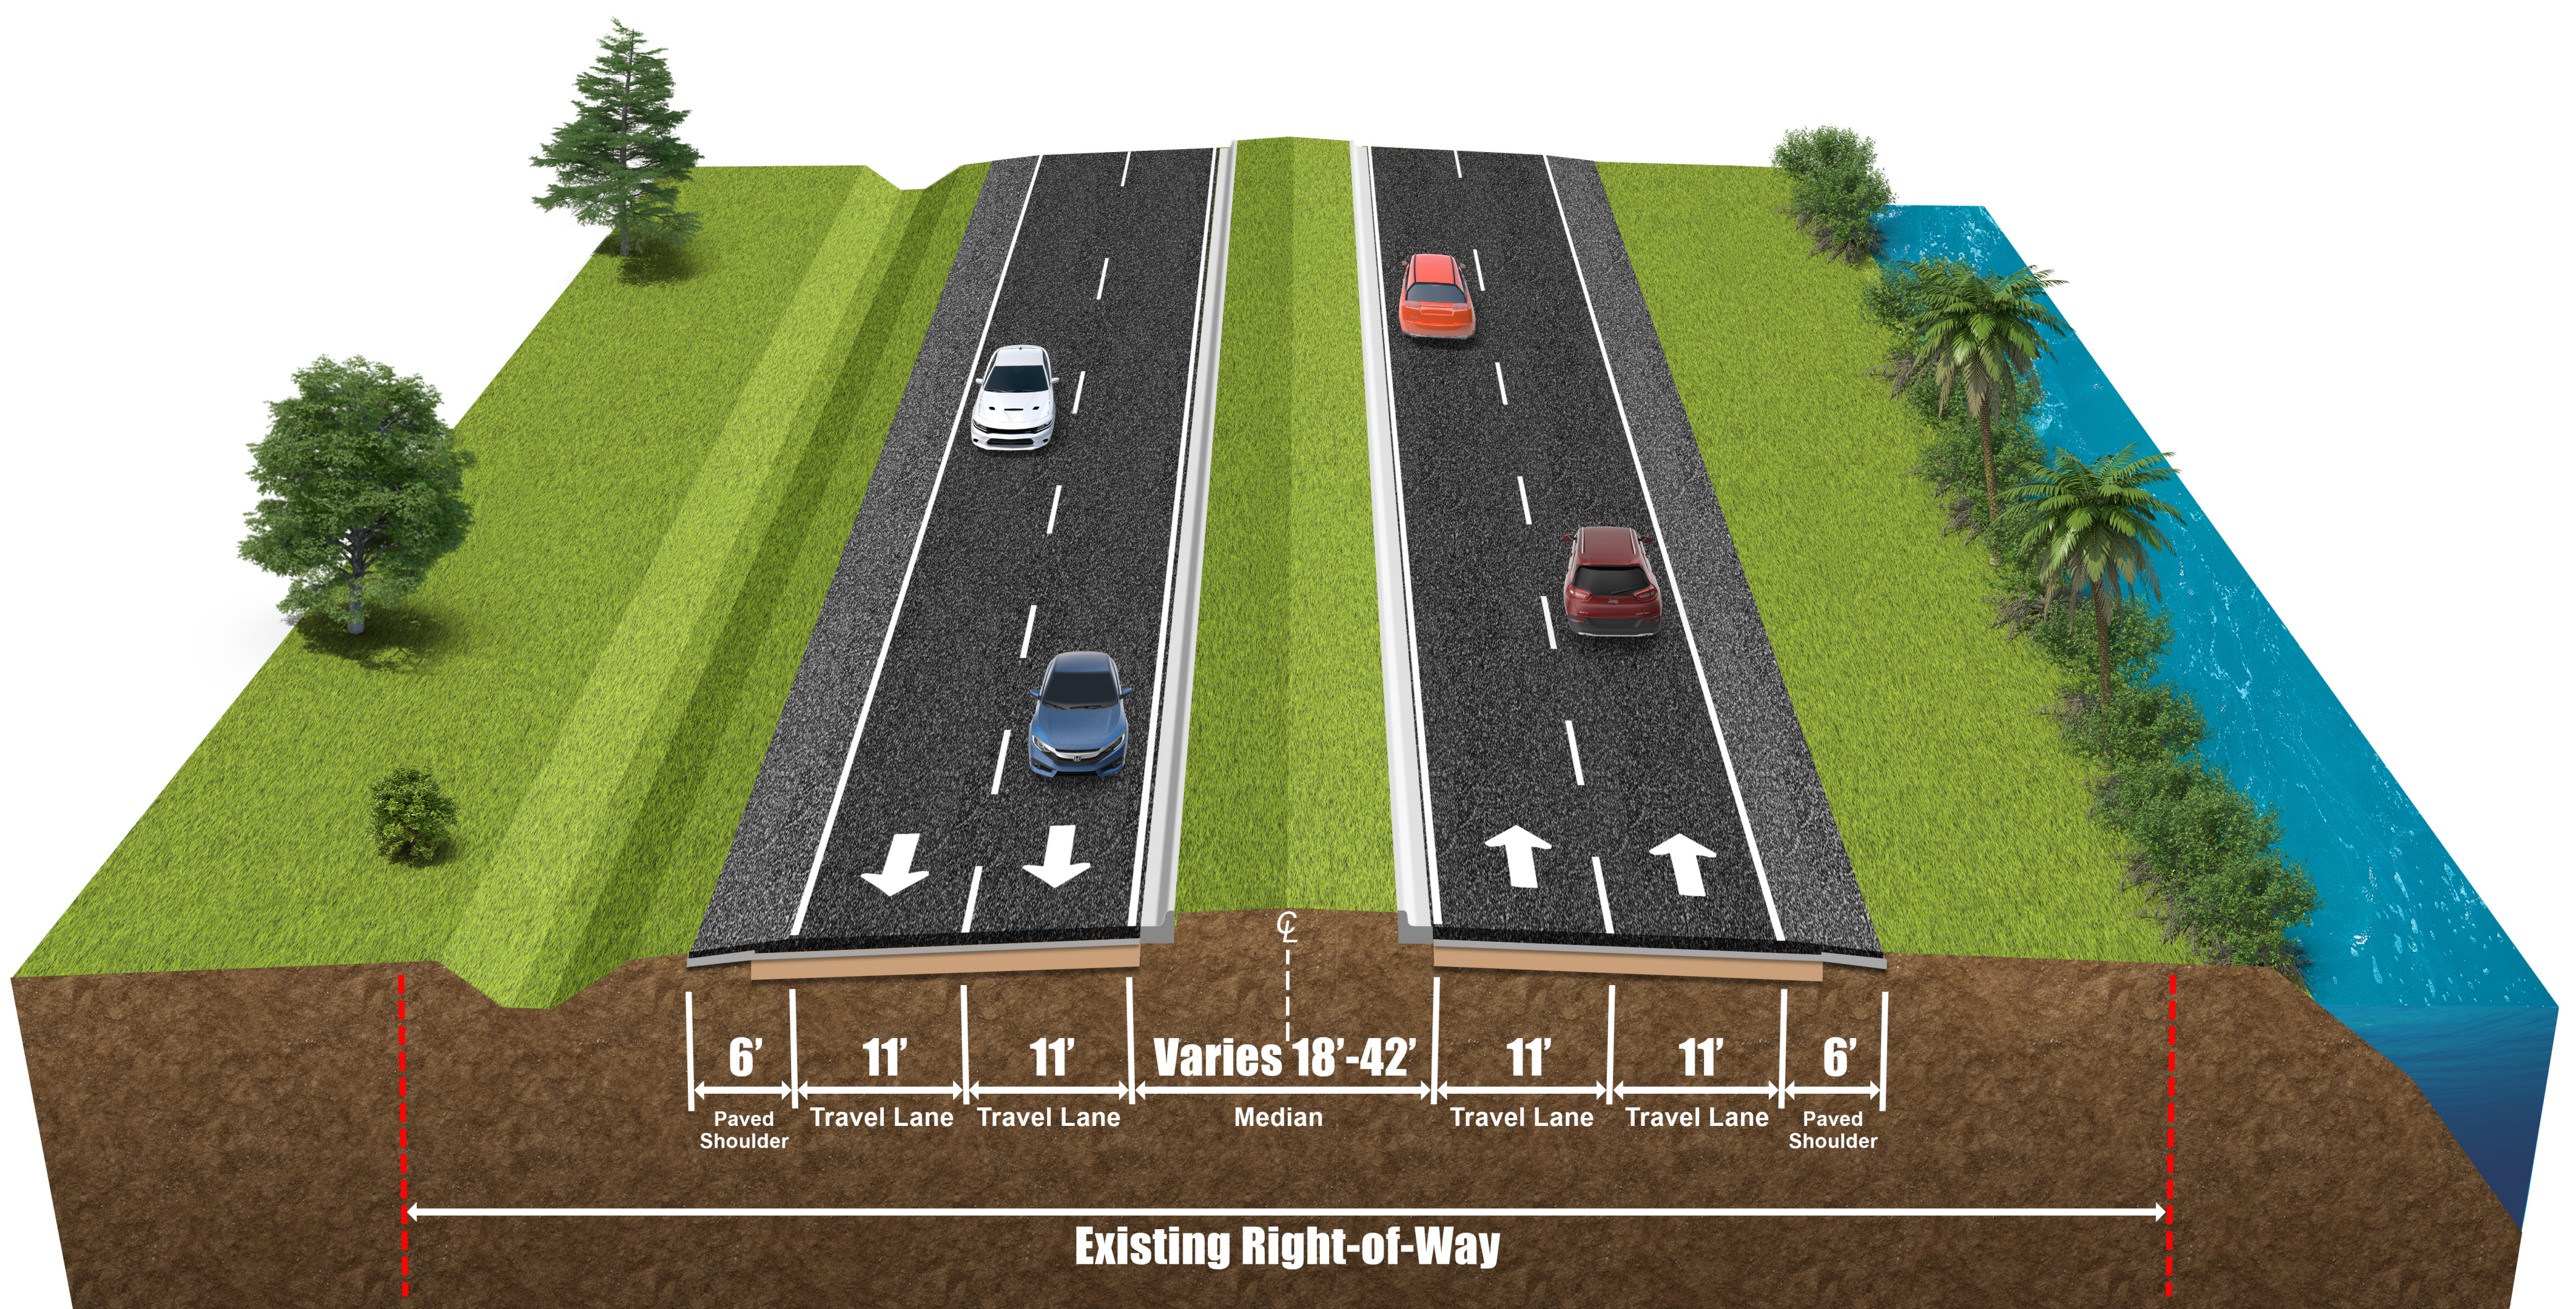


State Road 5 (US 1) Proposed Typical Section

U.S. 1 (S.R. 5) Improvements
From North of Century Oaks Circle to North of Myers Drive


Financial Project Identification (FPID) No.: 443814-1



Typical Sections

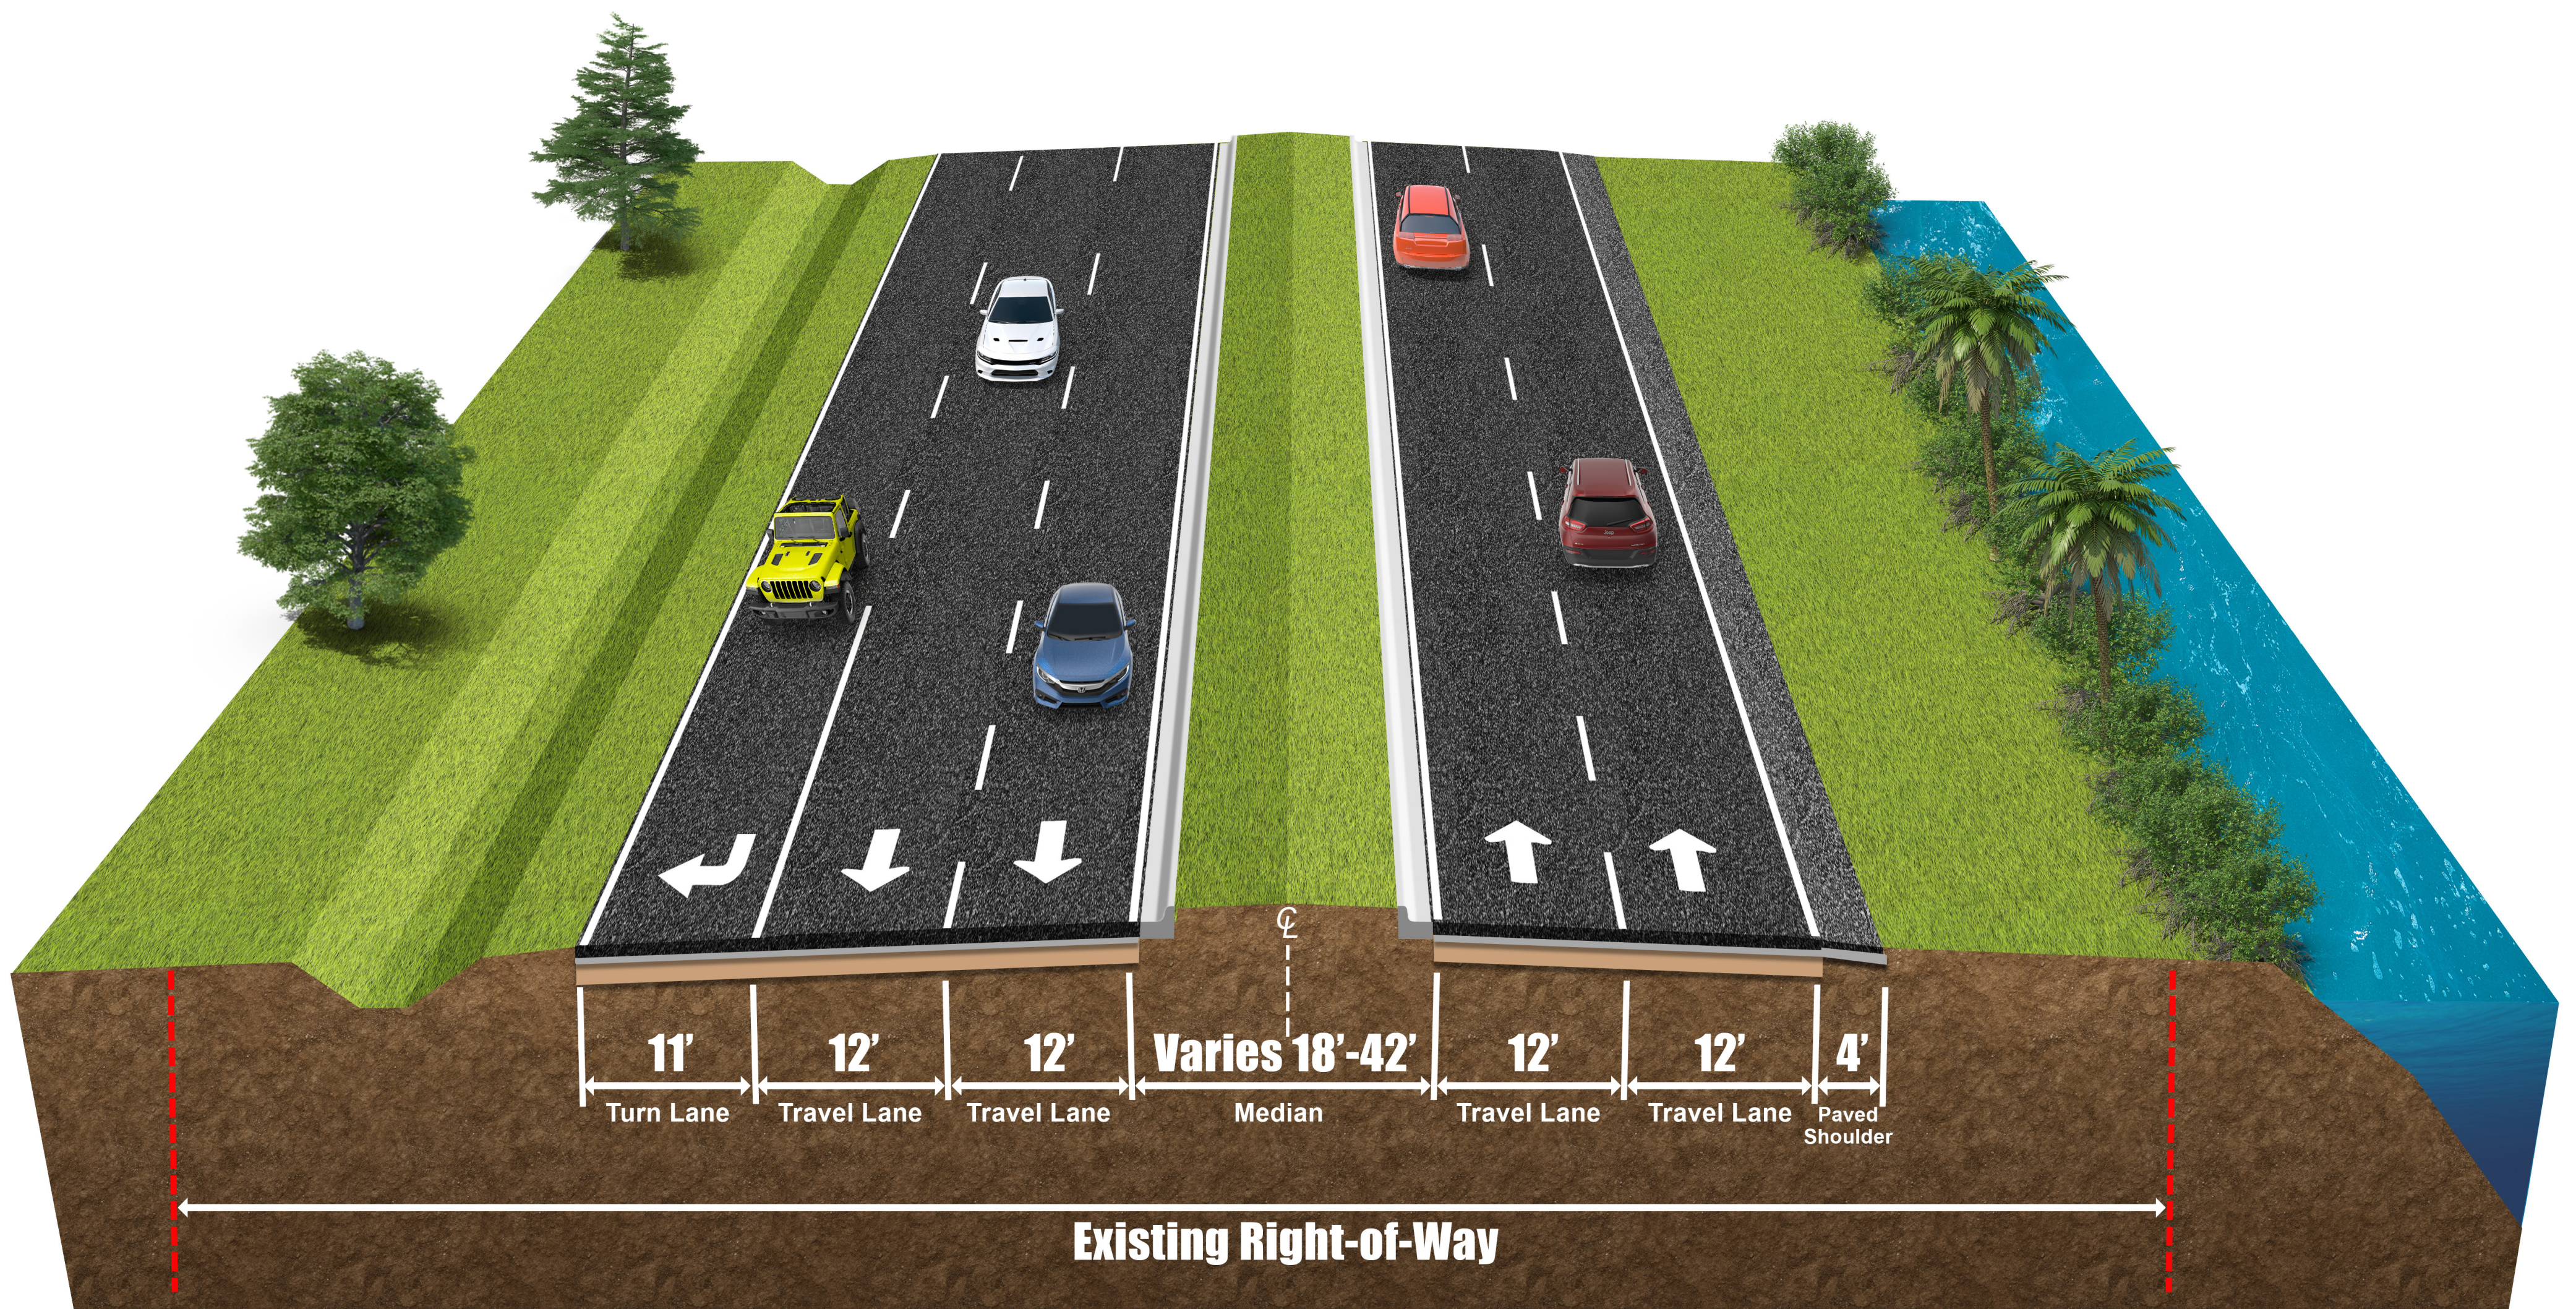

State Road 5 (US 1) Existing Turn Lane Typical Section

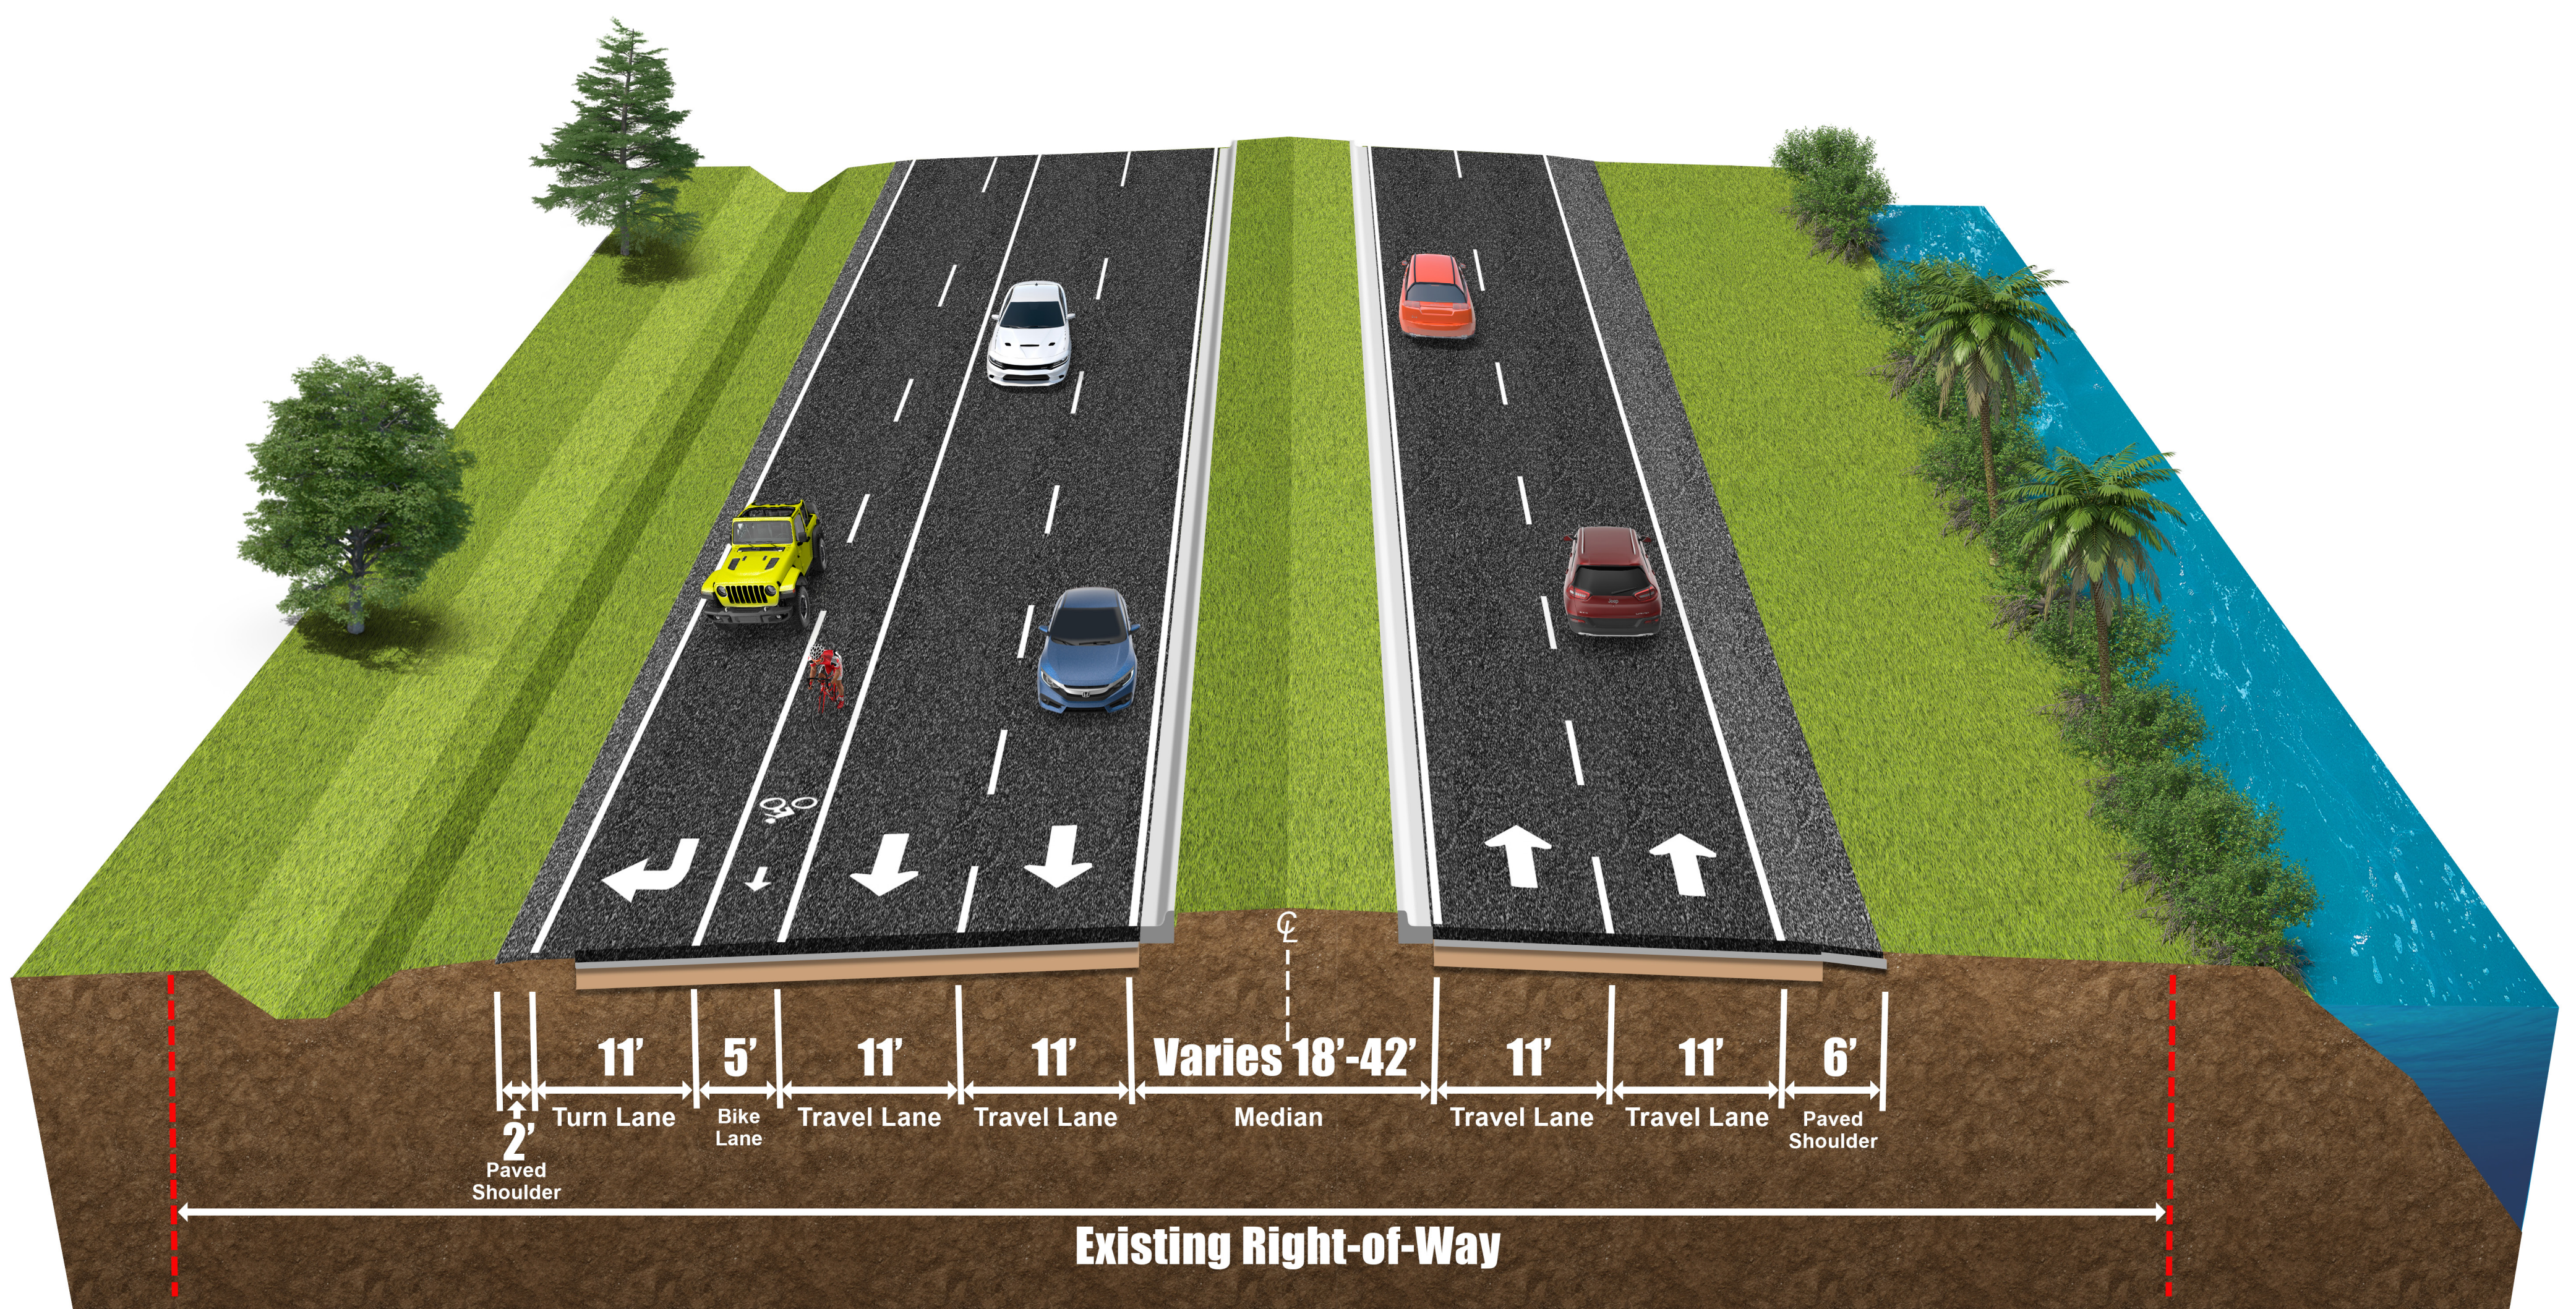

State Road 5 (US 1) Proposed Turn Lane and Bicycle Keyhole Typical Section