


U.S. 1 Typical Sections

Existing Typical Section

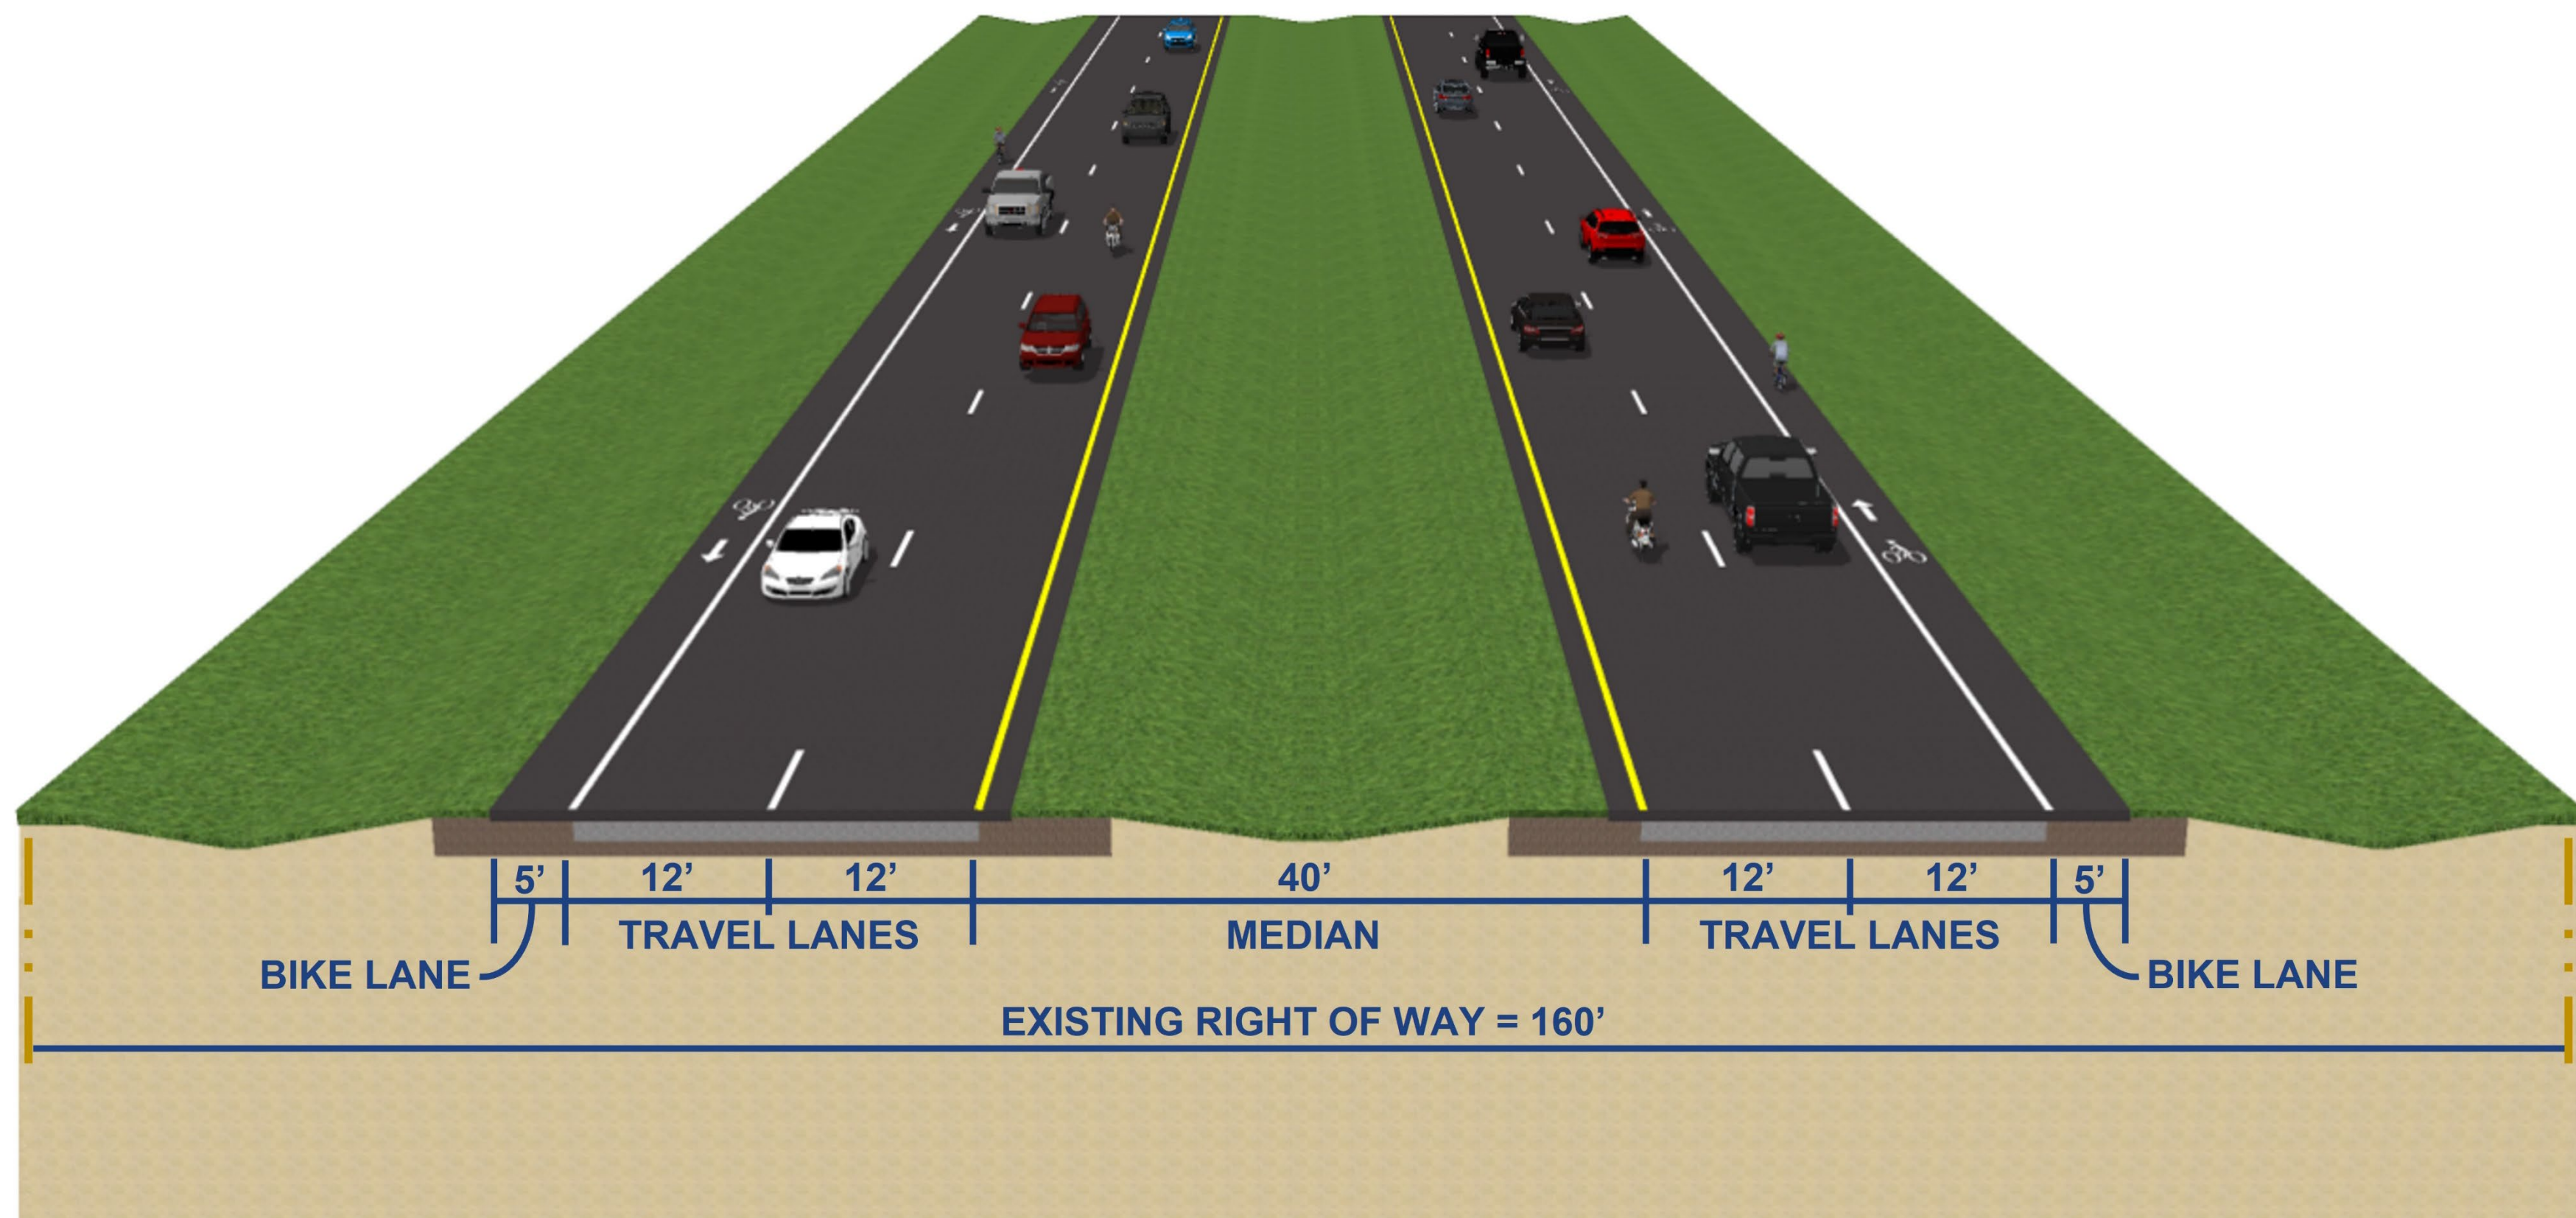

Proposed Offset Intersection Typical Section

