



## Alternative 1

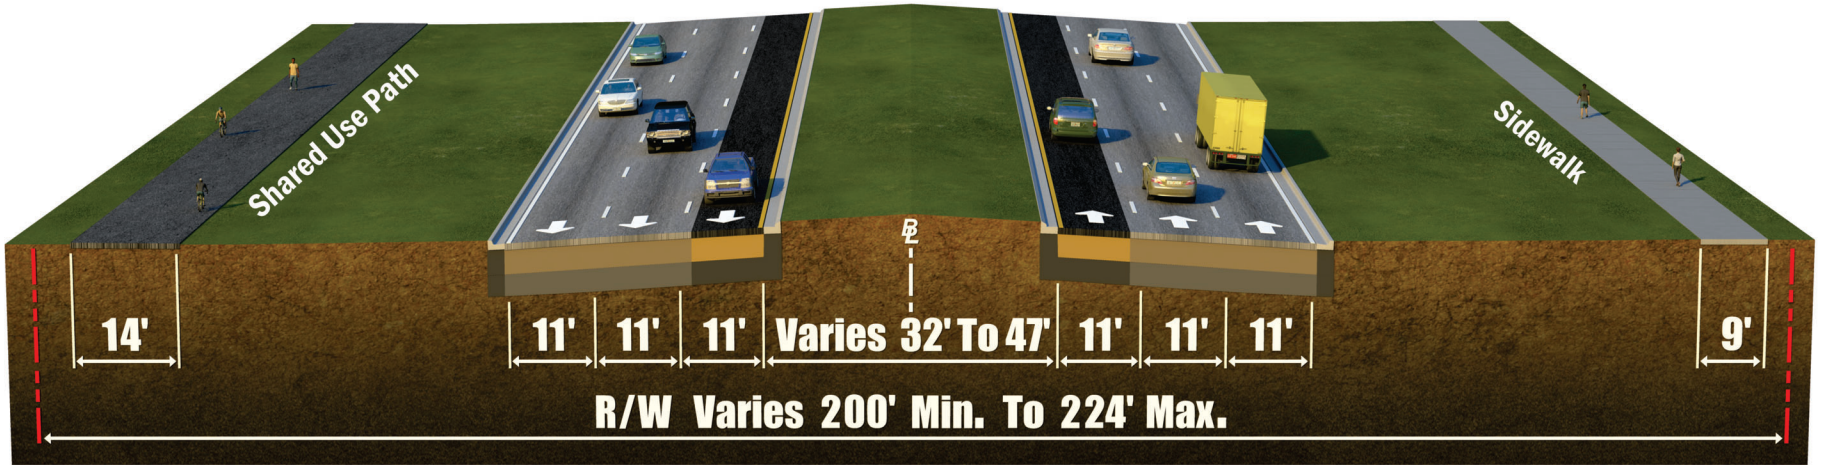


**Inside Widening with Shared Use Path**  
 Posted Speed Limit: 45 mph

## Alternative 2

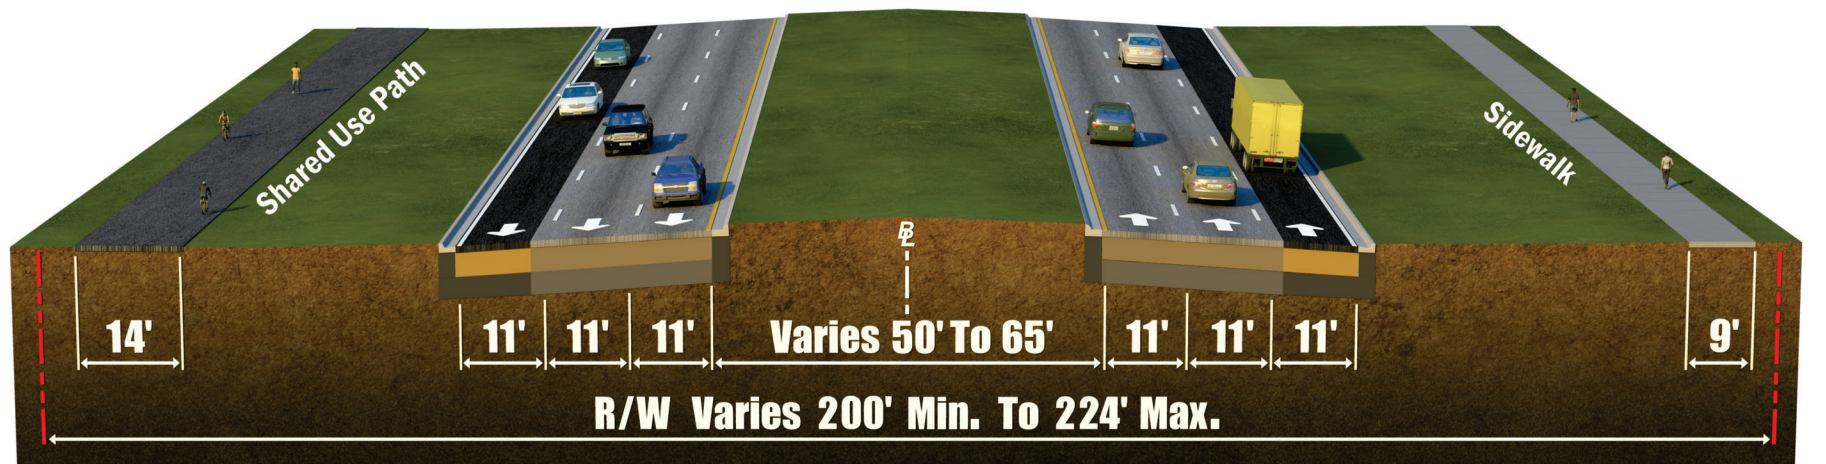

**Outside Widening with Shared Use Path**  
 Posted Speed Limit: 45 mph

## Alternative 3

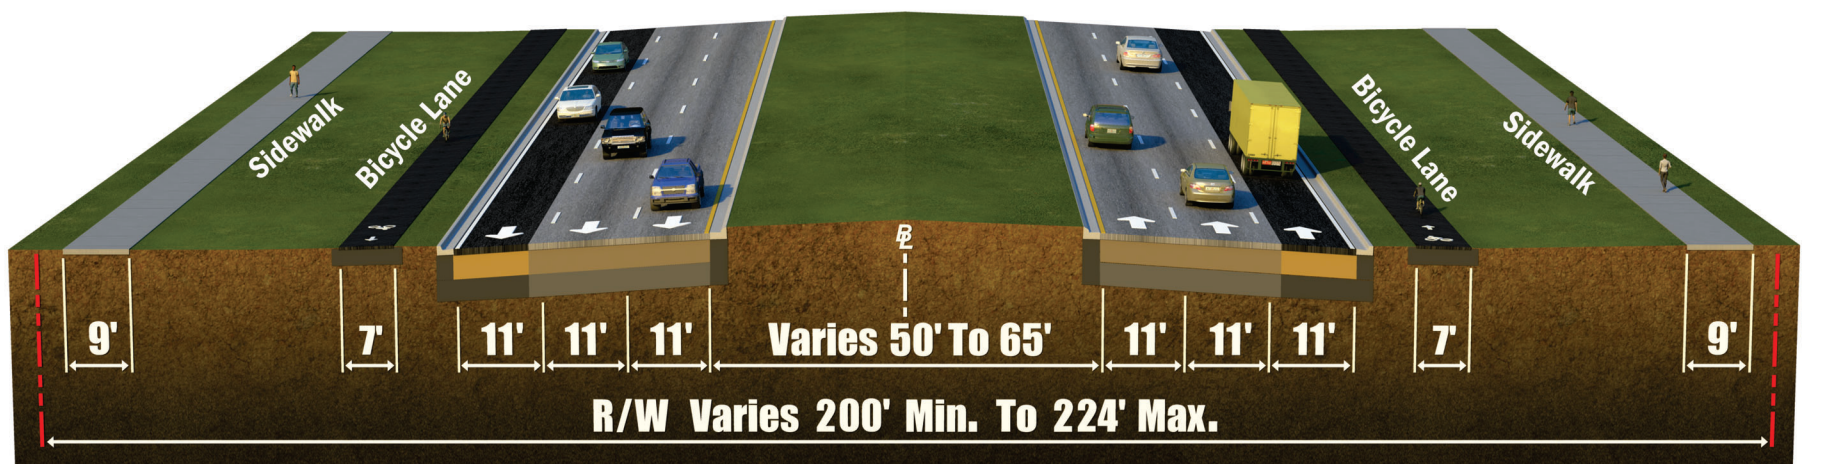

**Outside Widening with Separated Bicycle Lanes**  
 Posted Speed Limit: 45 mph