




DISTRICT 5  
 BREVARD COUNTY  
 FPID: 437204-1


# BABCOCK STREET PD&E STUDY

MALABAR ROAD  
 PARTIAL DISPLACED LEFT TURN EB/WB CONCEPT

**Board 12**

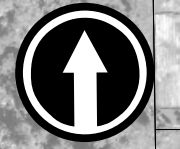

**NORTH**  
 1"=100'

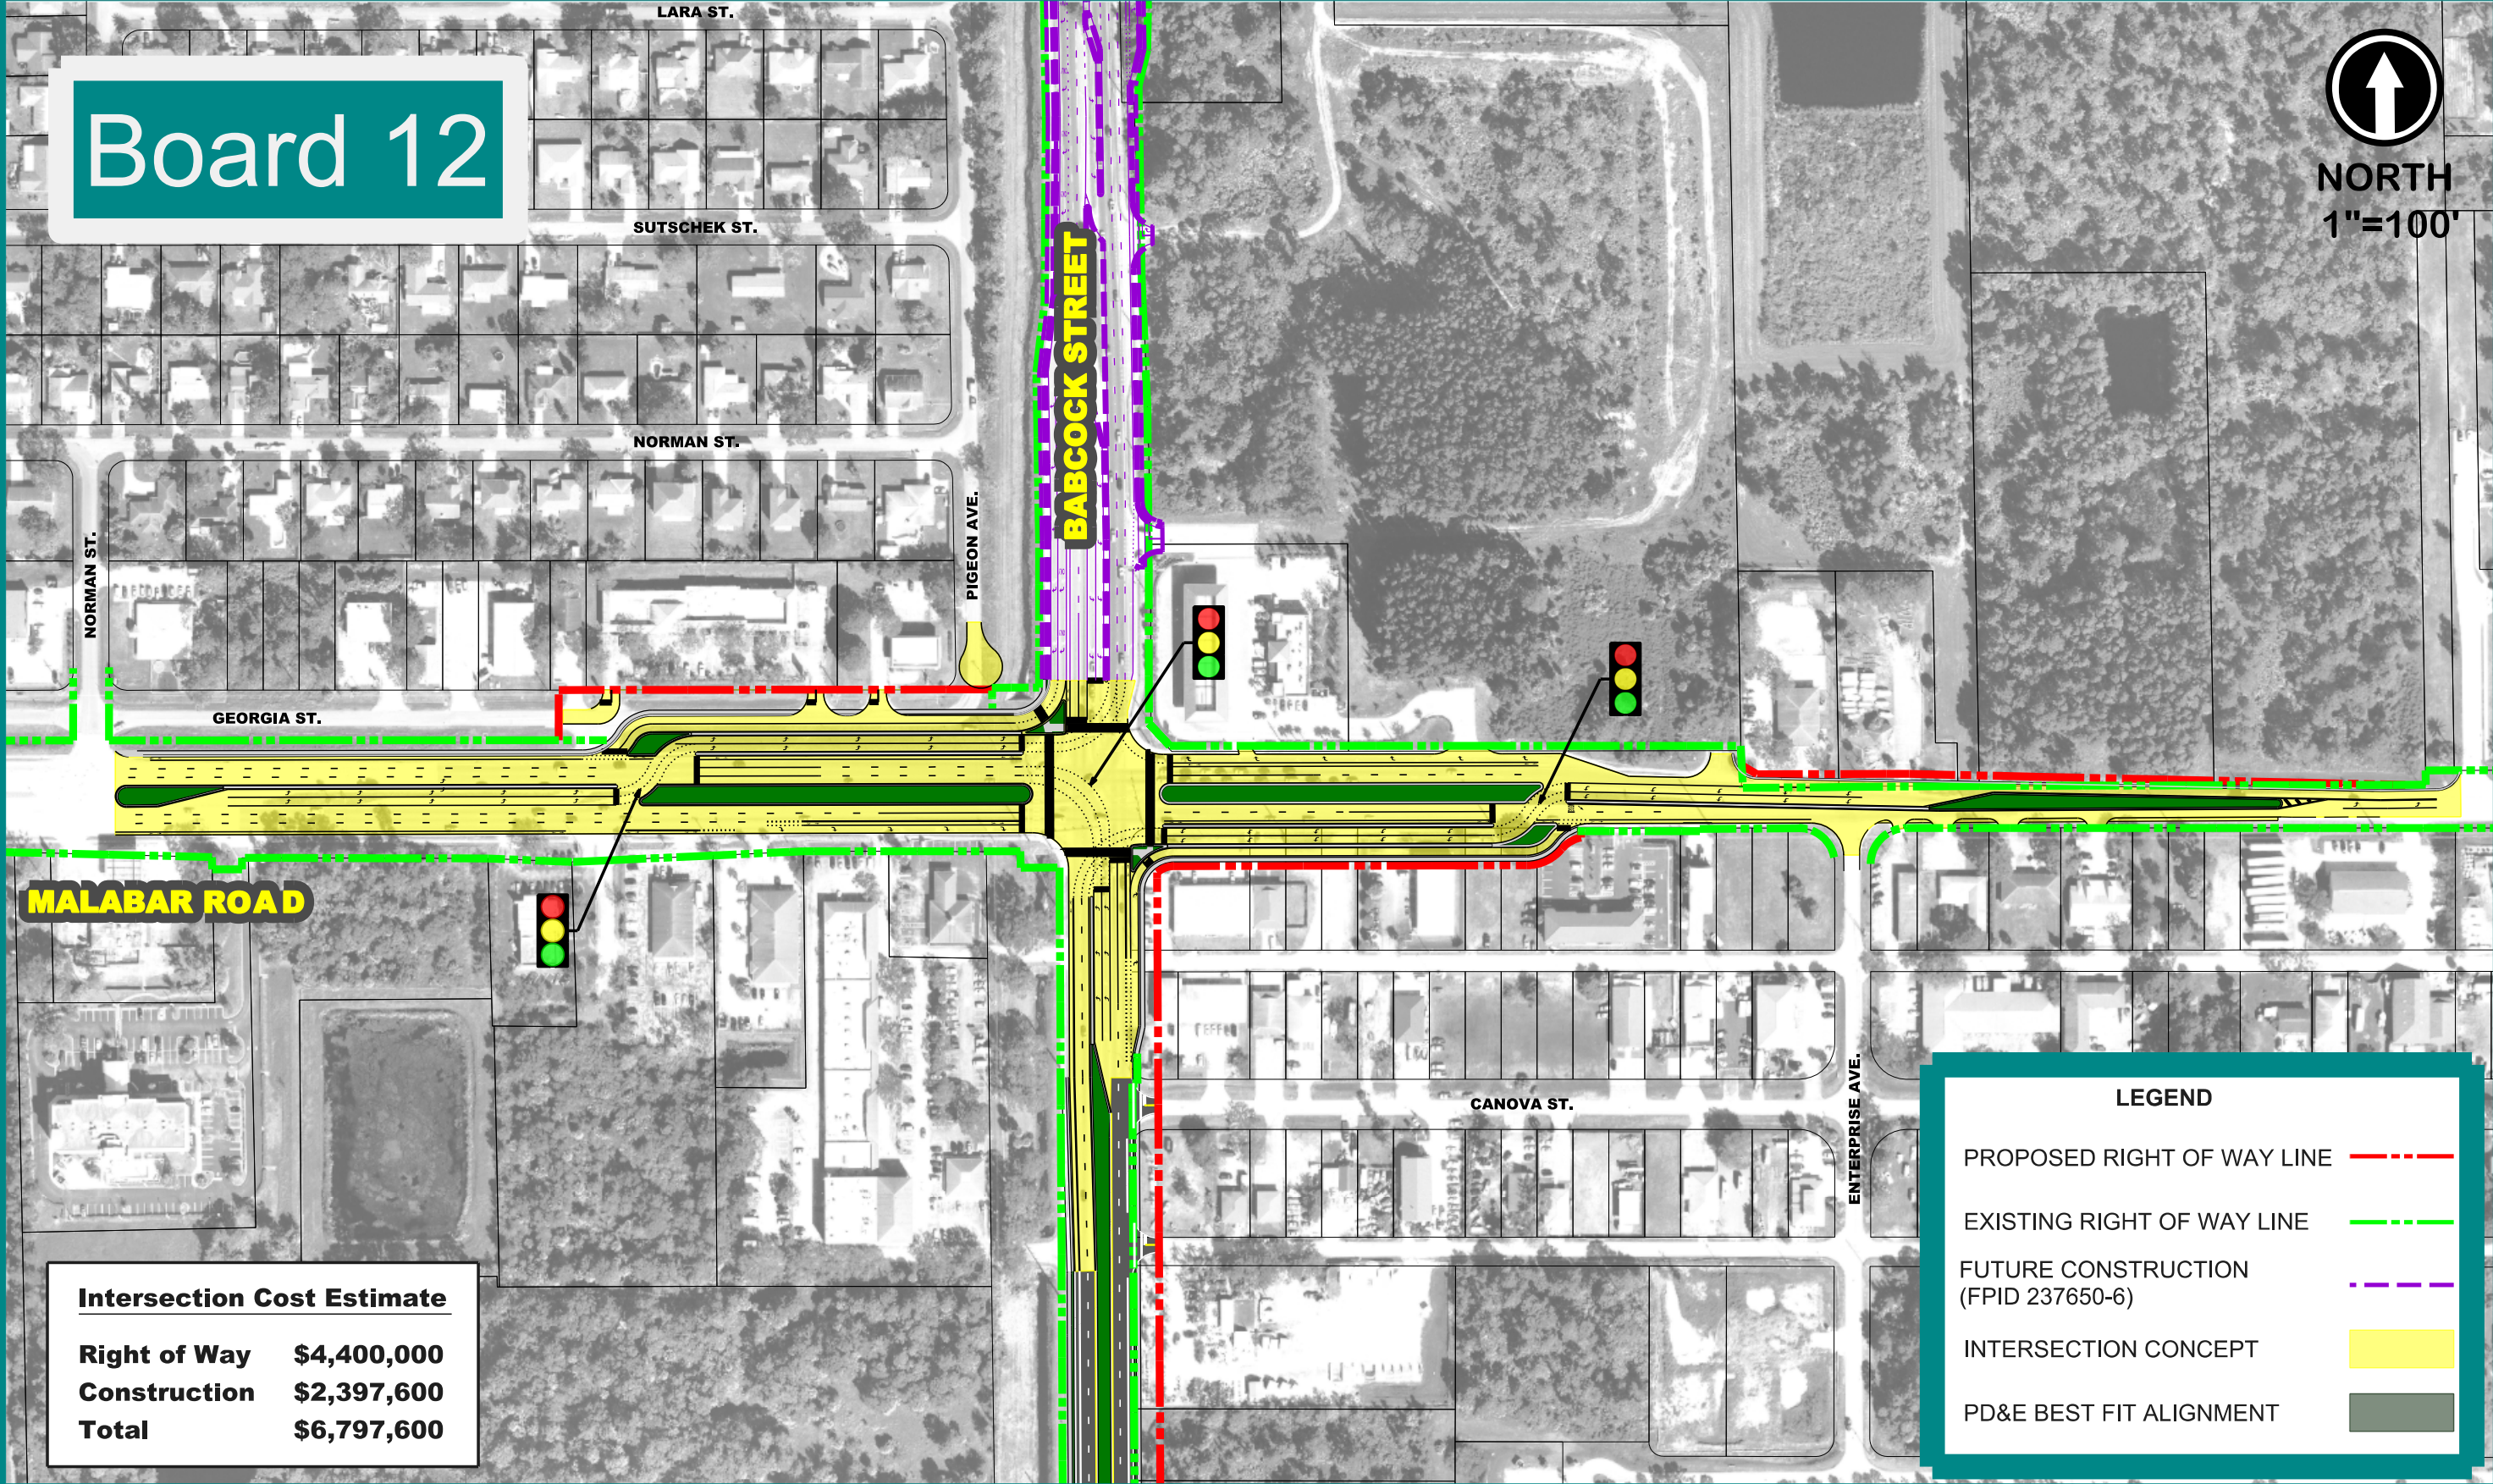

| Intersection Cost Estimate |                    |
|----------------------------|--------------------|
| Right of Way               | \$4,400,000        |
| Construction               | \$2,397,600        |
| <b>Total</b>               | <b>\$6,797,600</b> |

| LEGEND                              |  |
|-------------------------------------|--|
| PROPOSED RIGHT OF WAY LINE          |  |
| EXISTING RIGHT OF WAY LINE          |  |
| FUTURE CONSTRUCTION (FPID 237650-6) |  |
| INTERSECTION CONCEPT                |  |
| PD&E BEST FIT ALIGNMENT             |  |