



DISTRICT 5
BREVARD COUNTY
FPID: 437204-1

BABCOCK STREET PD&E STUDY

MALABAR ROAD FLYOVER CONCEPT


Board 11




MALABAR ROAD

LEGEND

- PROPOSED RIGHT OF WAY LINE (Red dashed line)
- EXISTING RIGHT OF WAY LINE (Green dashed line)
- EXISTING LIMITED ACCESS RIGHT OF WAY LINE (Yellow dashed line)
- WALL (Red solid line)
- FUTURE CONSTRUCTION (FPID 237650-6) (Purple dashed line)
- INTERSECTION CONCEPT (Yellow shaded area)
- PD&E BEST FIT ALIGNMENT (Black solid line)
- FLYOVER BRIDGE (Grey shaded area)

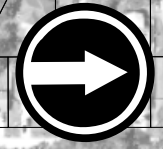

NORTH
1"=150'

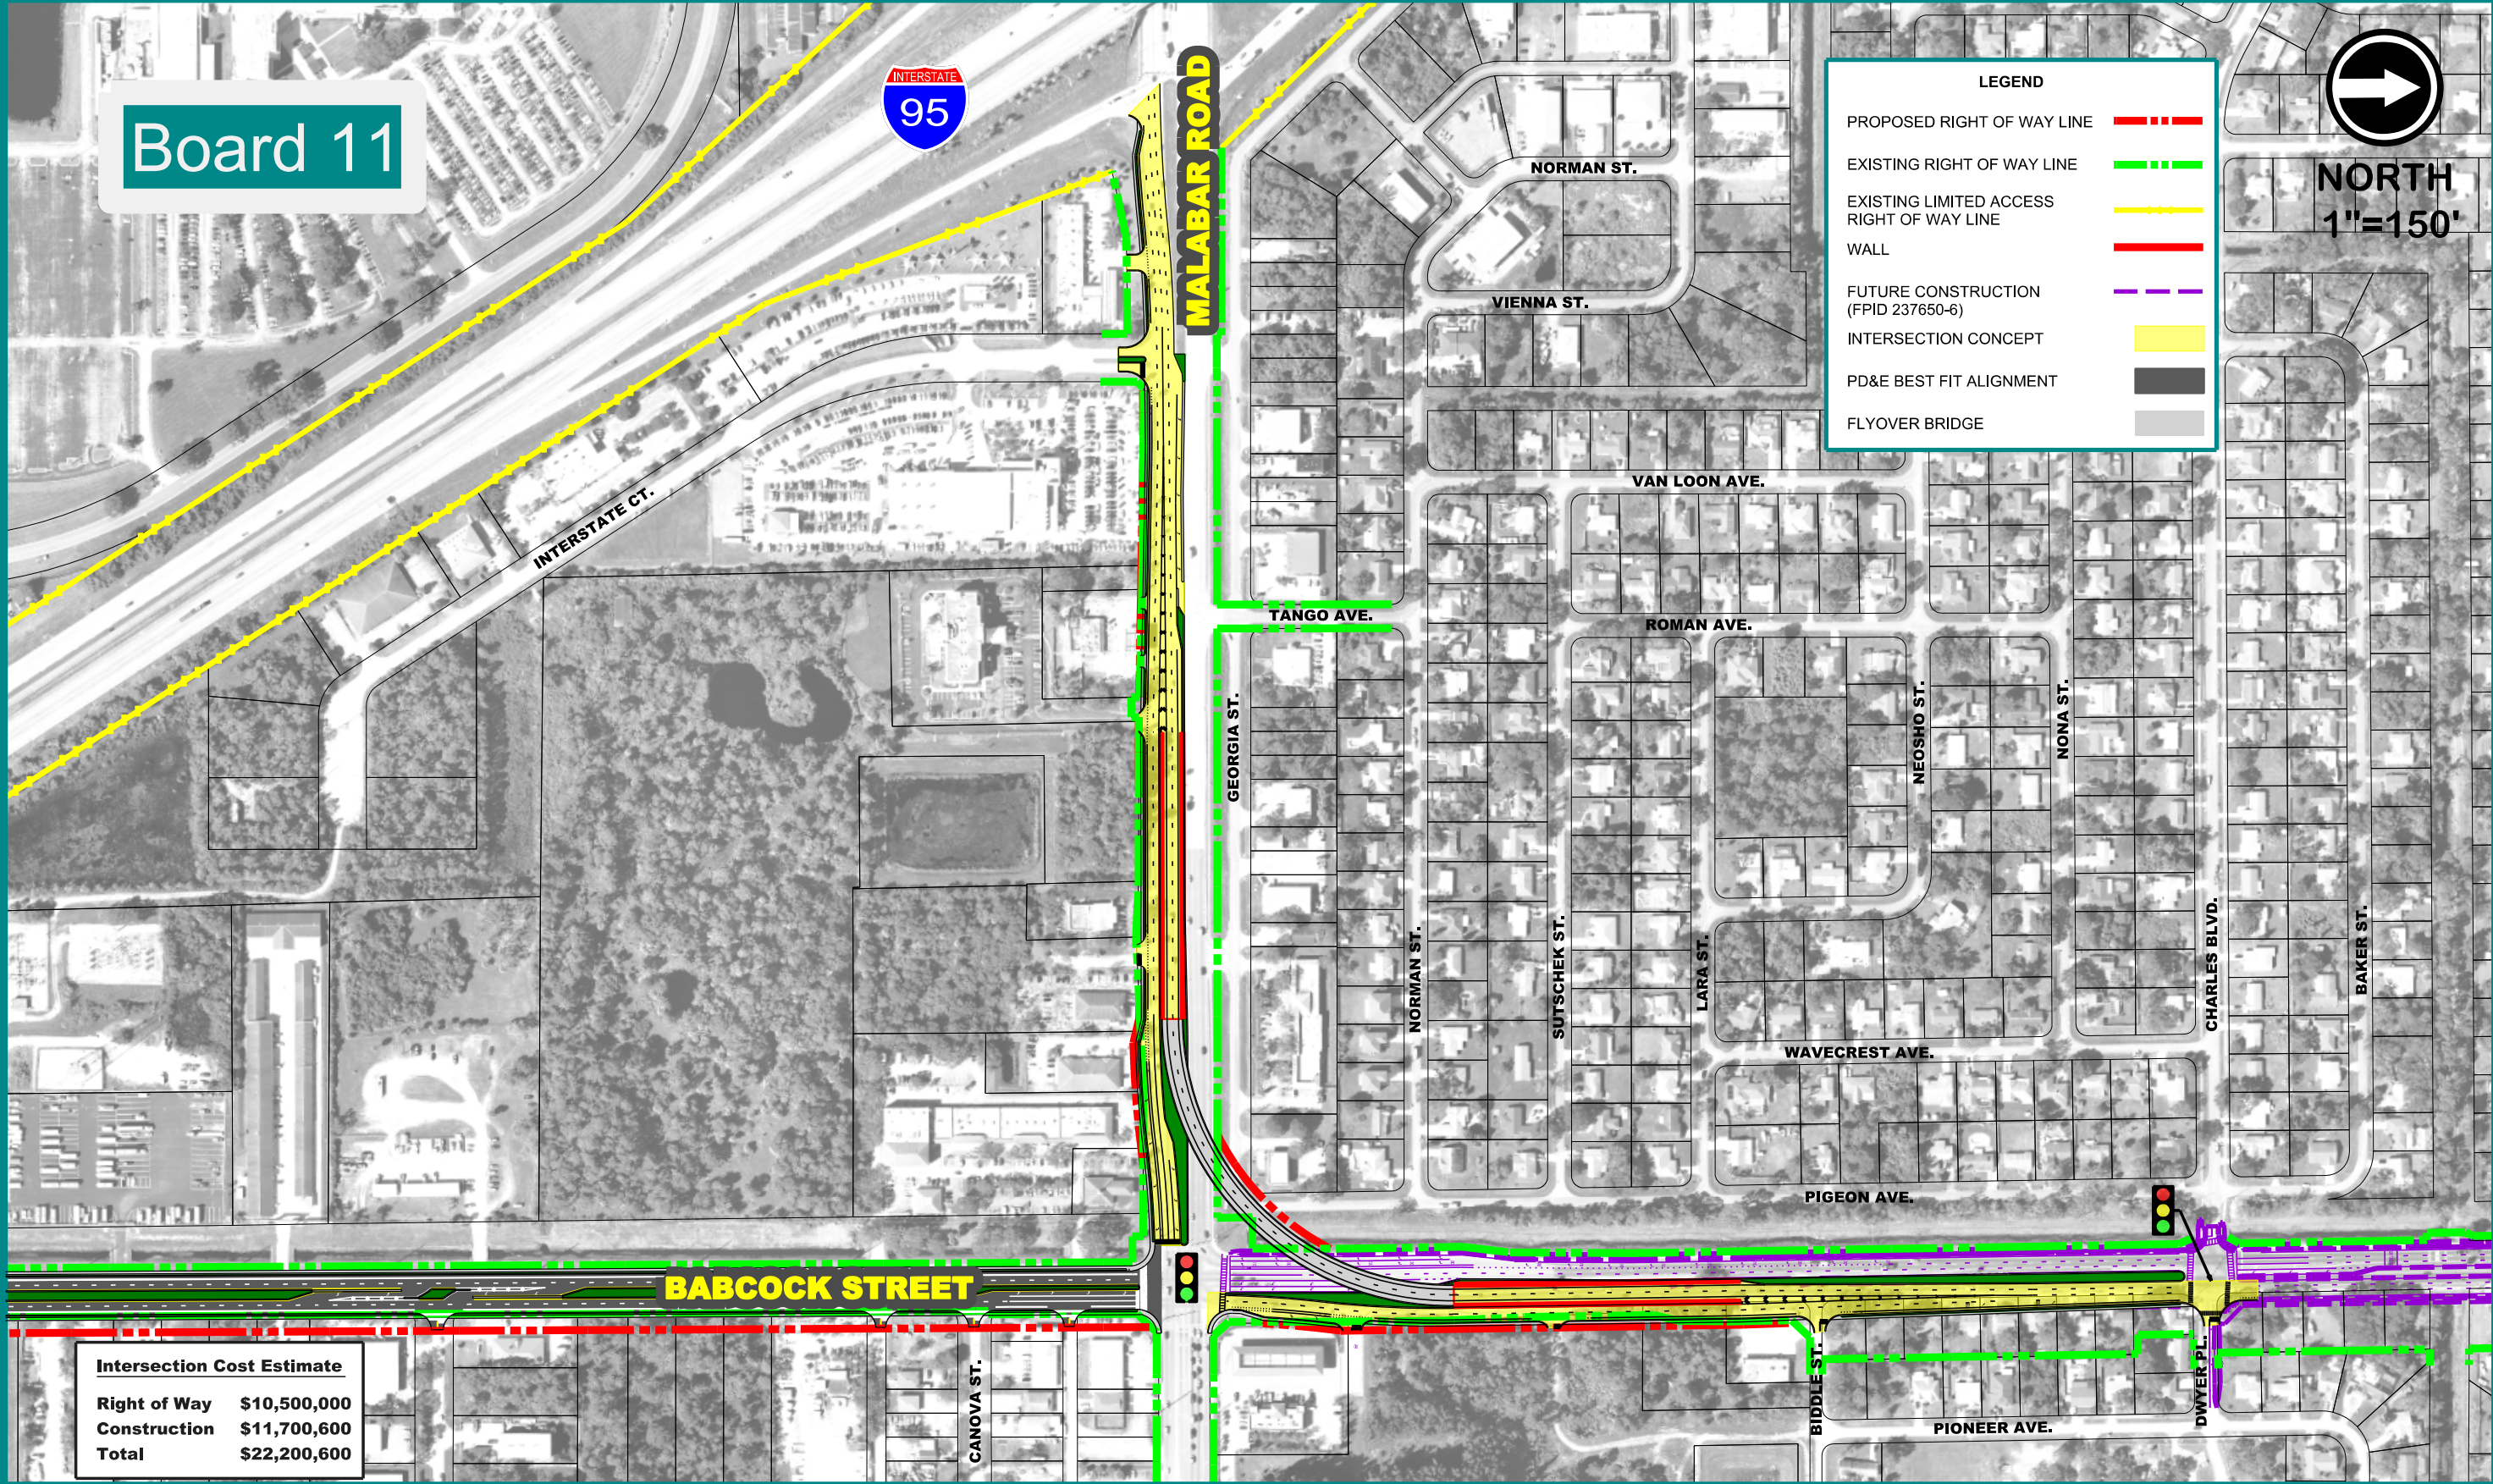

Intersection Cost Estimate	
Right of Way	\$10,500,000
Construction	\$11,700,600
Total	\$22,200,600