





U.S. 17-92 (S.R. 15/600) Improvements from North of Saxon Boulevard to North of Wisconsin Avenue

U.S. 17-92 – North Saxon Boulevard to Miller Road

Existing Typical Section

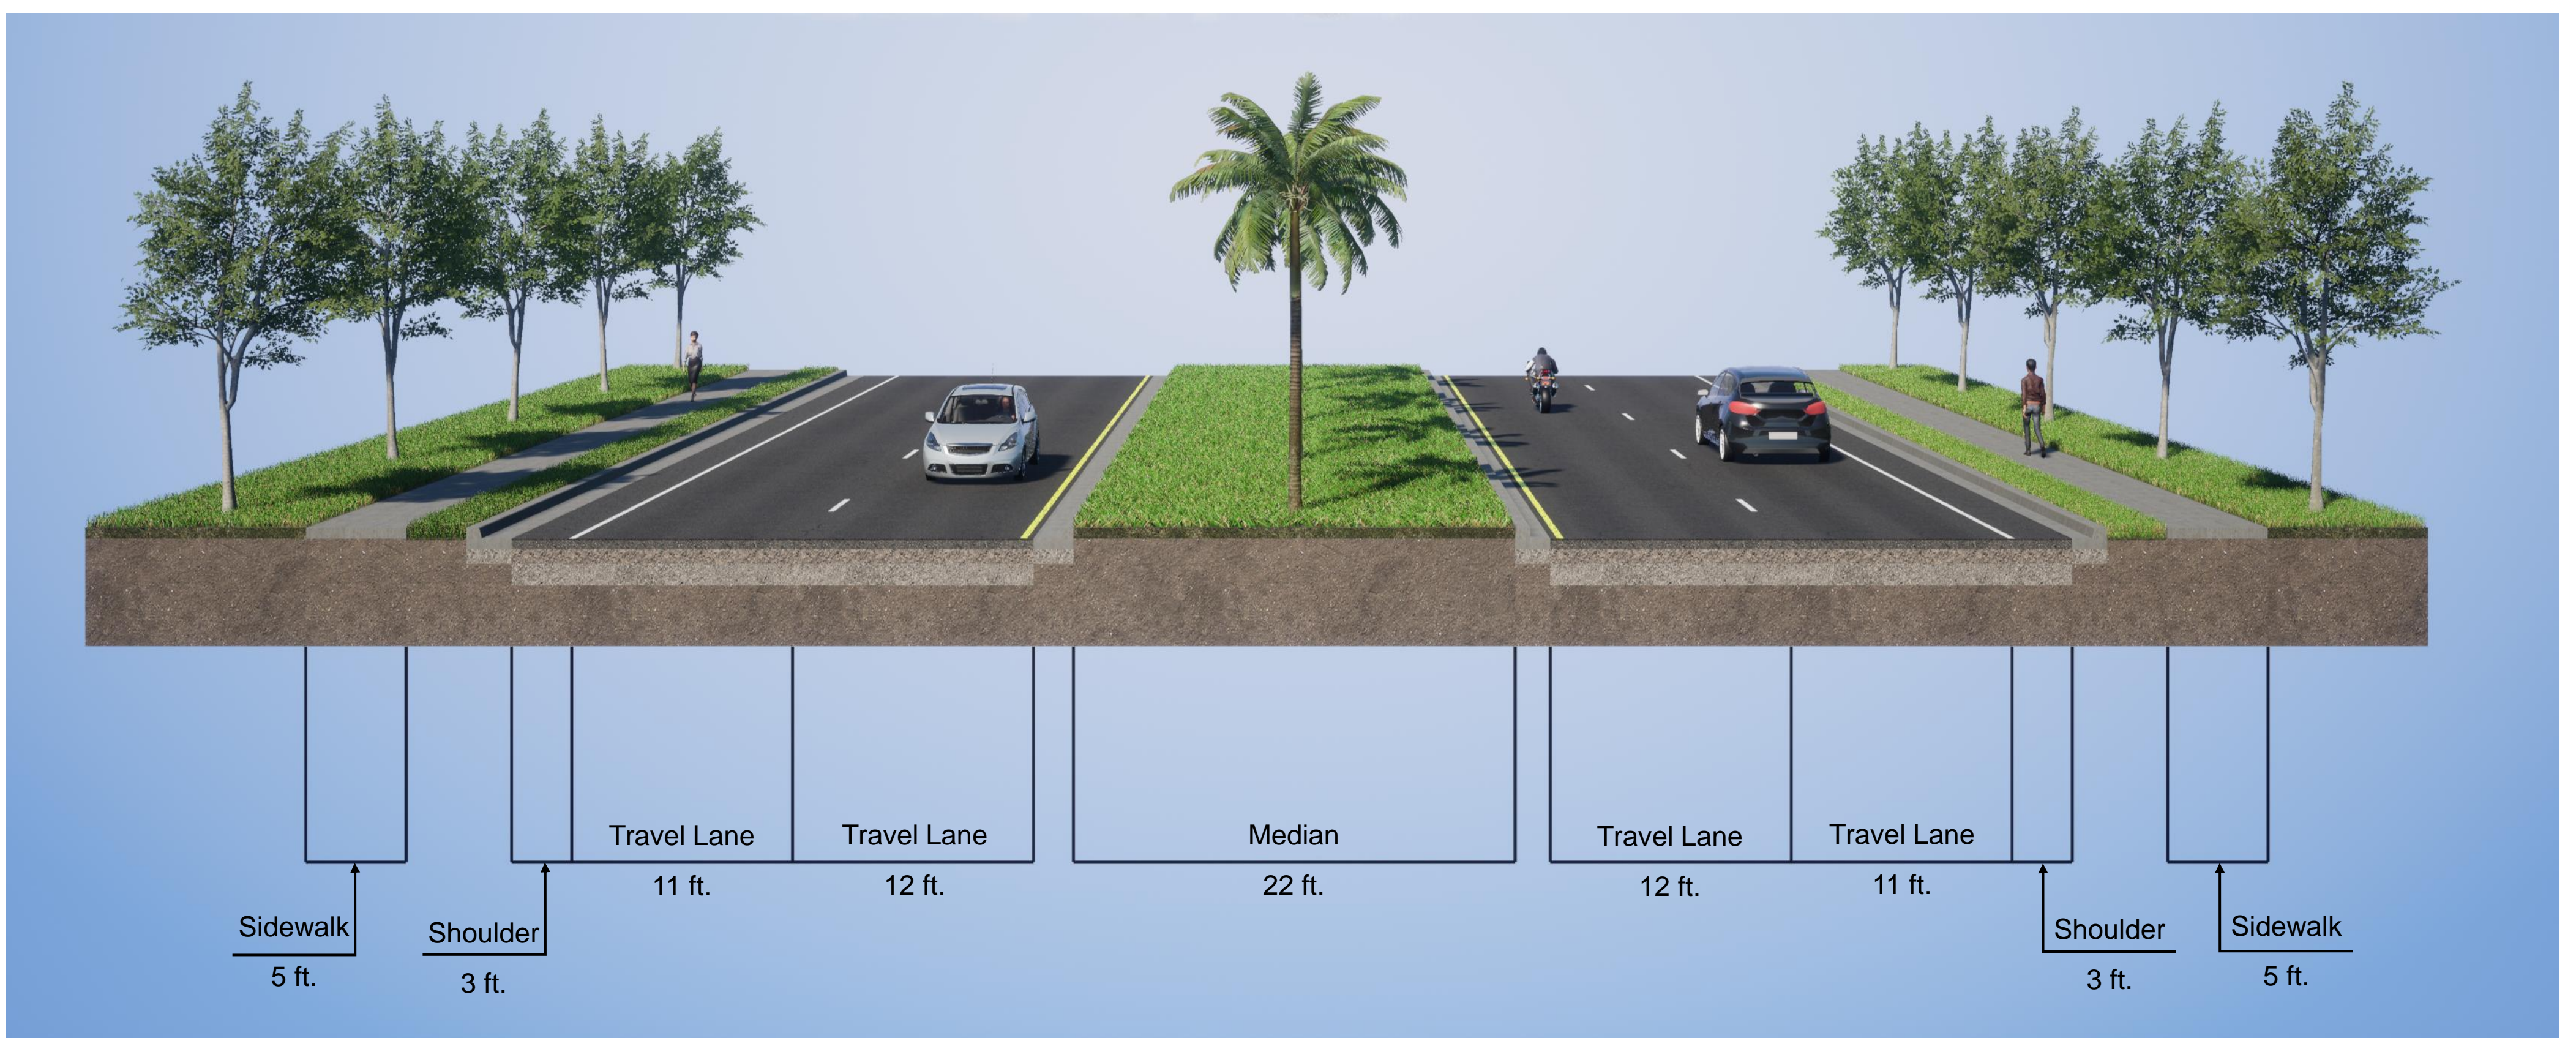


Proposed Typical Section

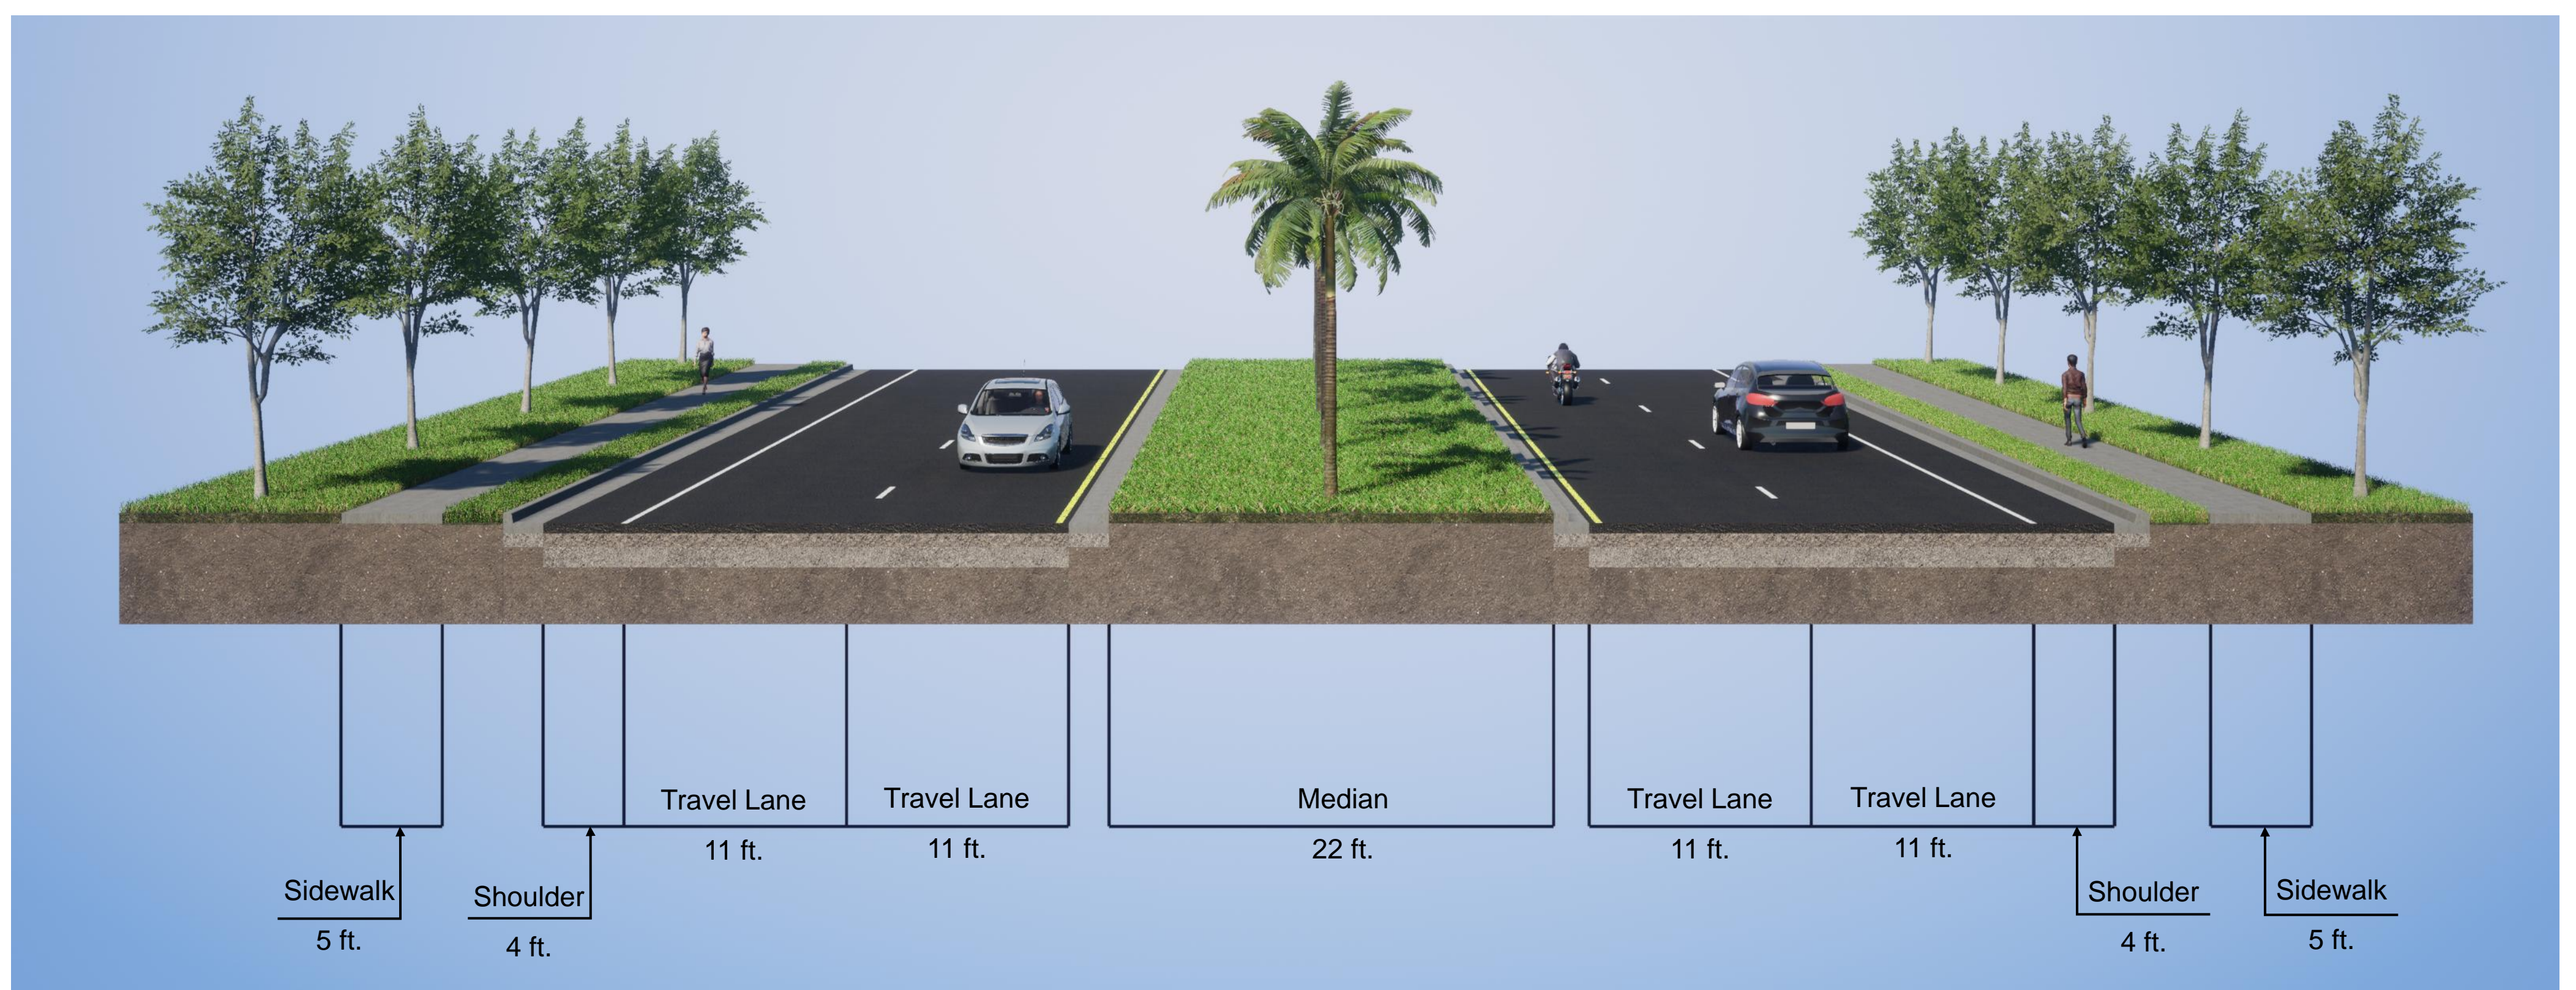


U.S. 17-92 (S.R. 15/600) Improvements from North of Saxon Boulevard to North of Wisconsin Avenue

U.S. 17-92 – Miller Road to North of East Gardenia Drive

Existing Typical Section

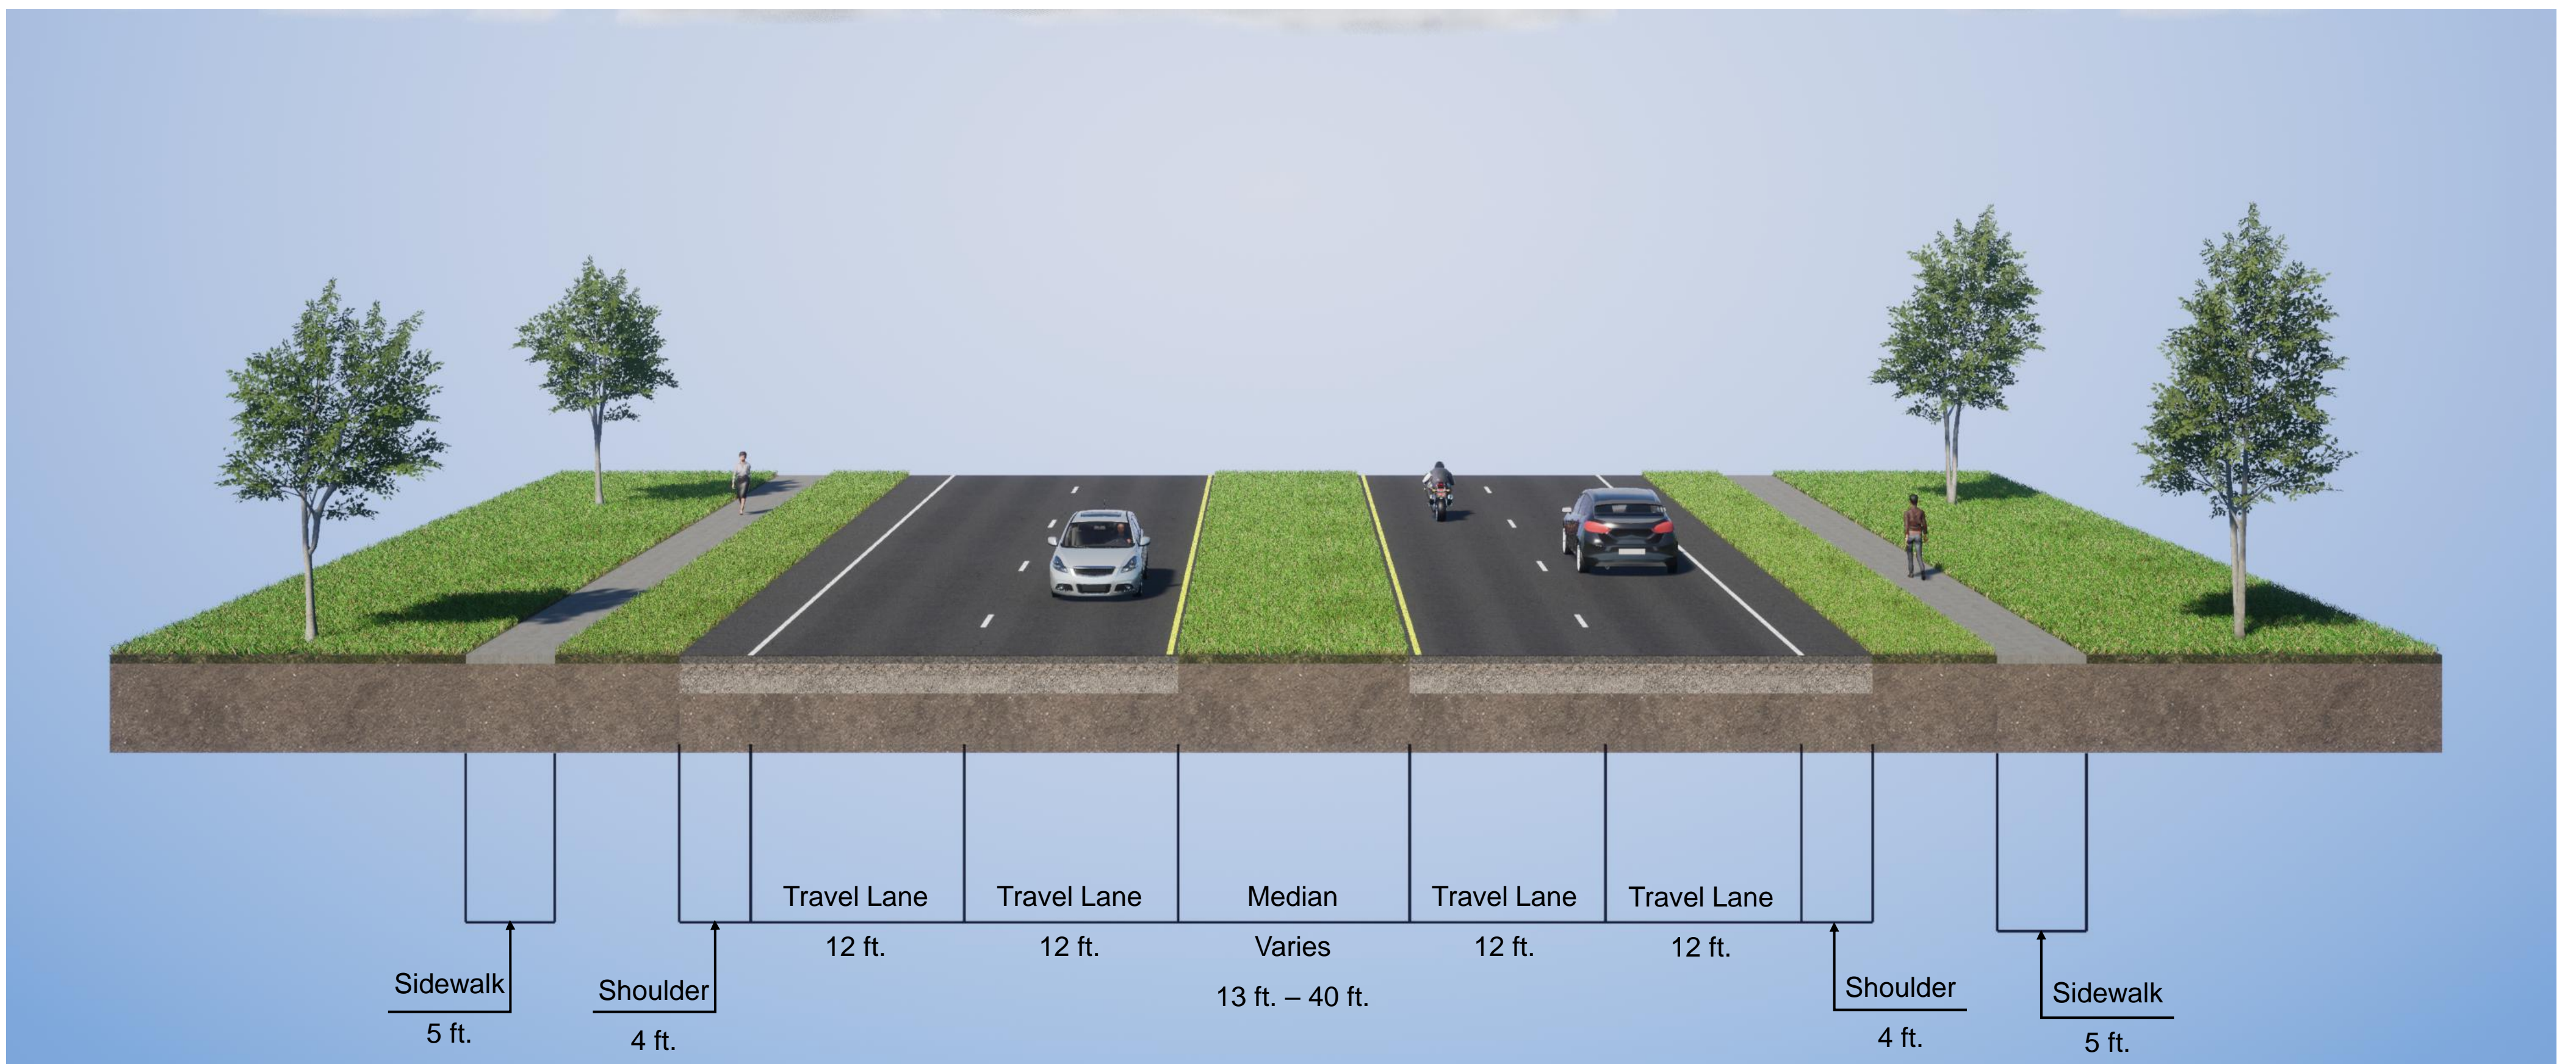

Proposed Typical Section

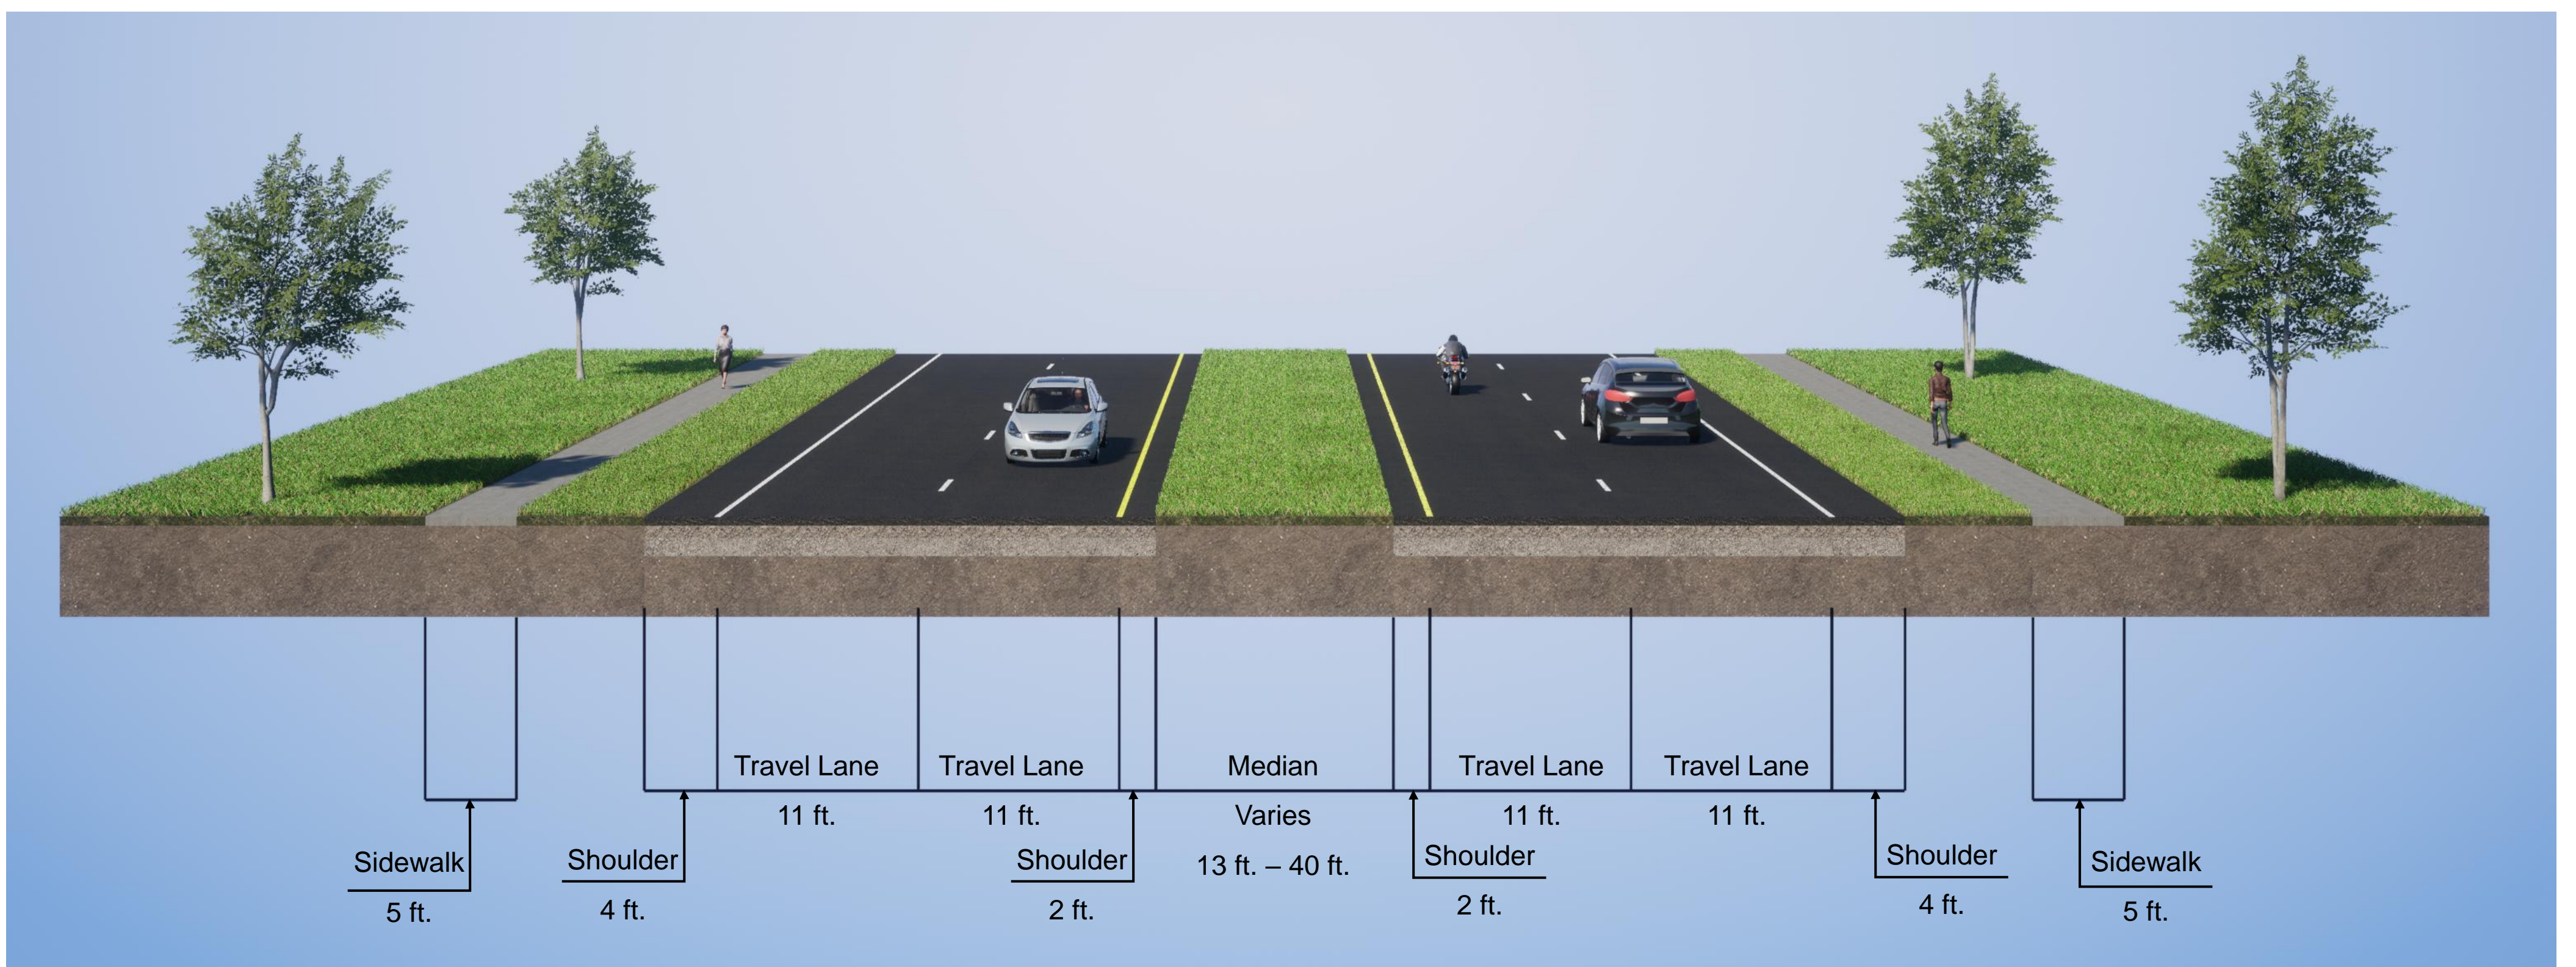




U.S. 17/92 (S.R. 15/600) Improvements from North of Saxon Boulevard to North of Wisconsin Avenue

U.S. 17-92 – North of East Gardenia Drive to North of Wisconsin Avenue

Existing Typical Section

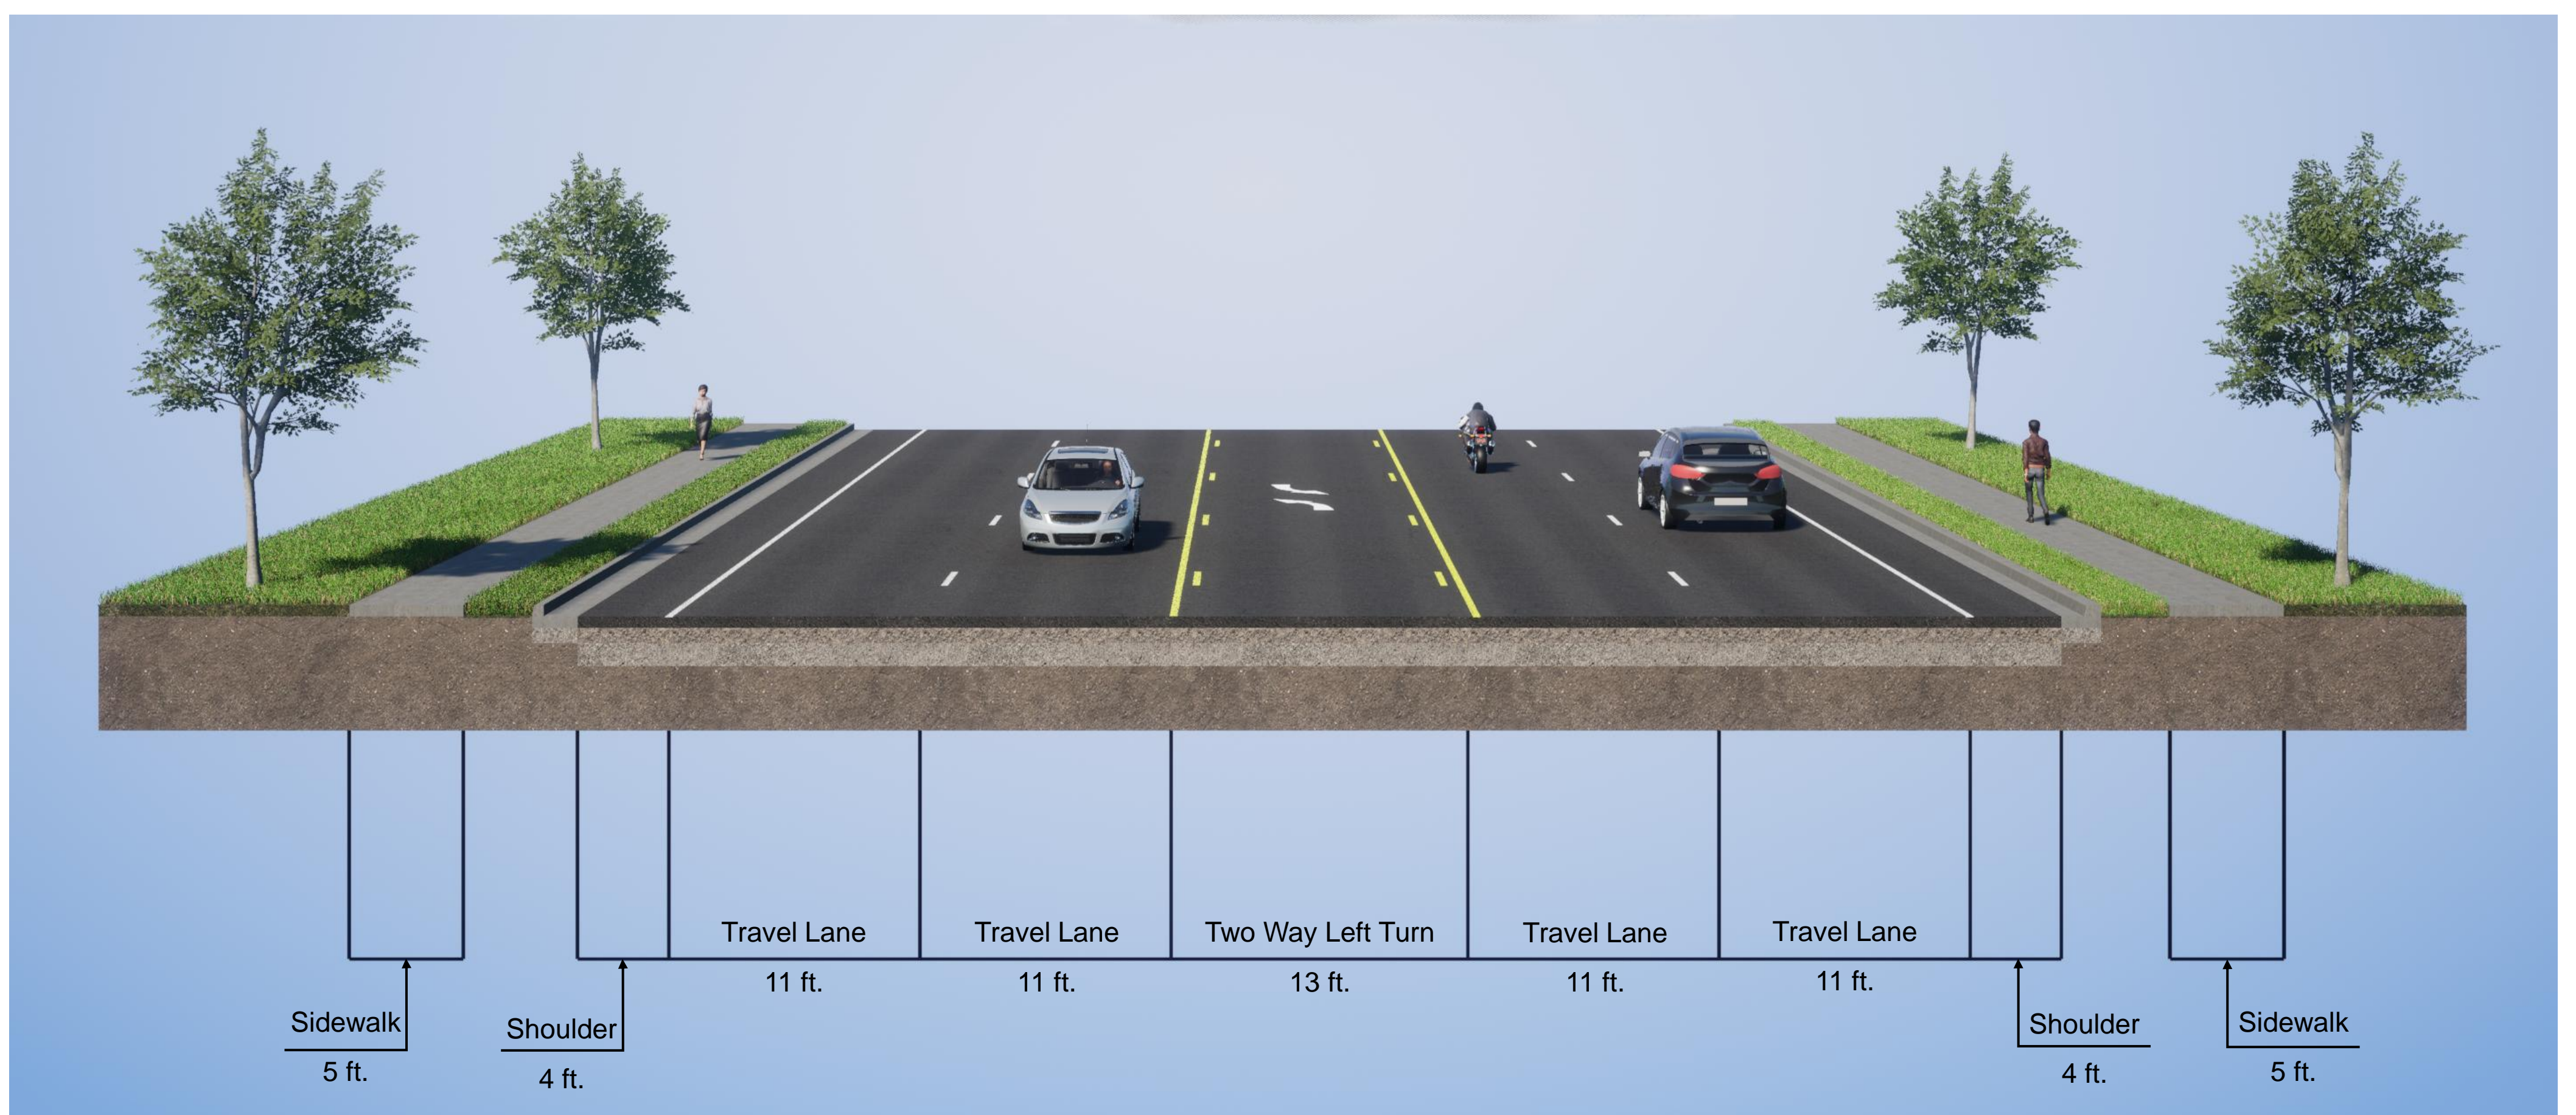

Proposed Typical Section

