


# Typical Section #1

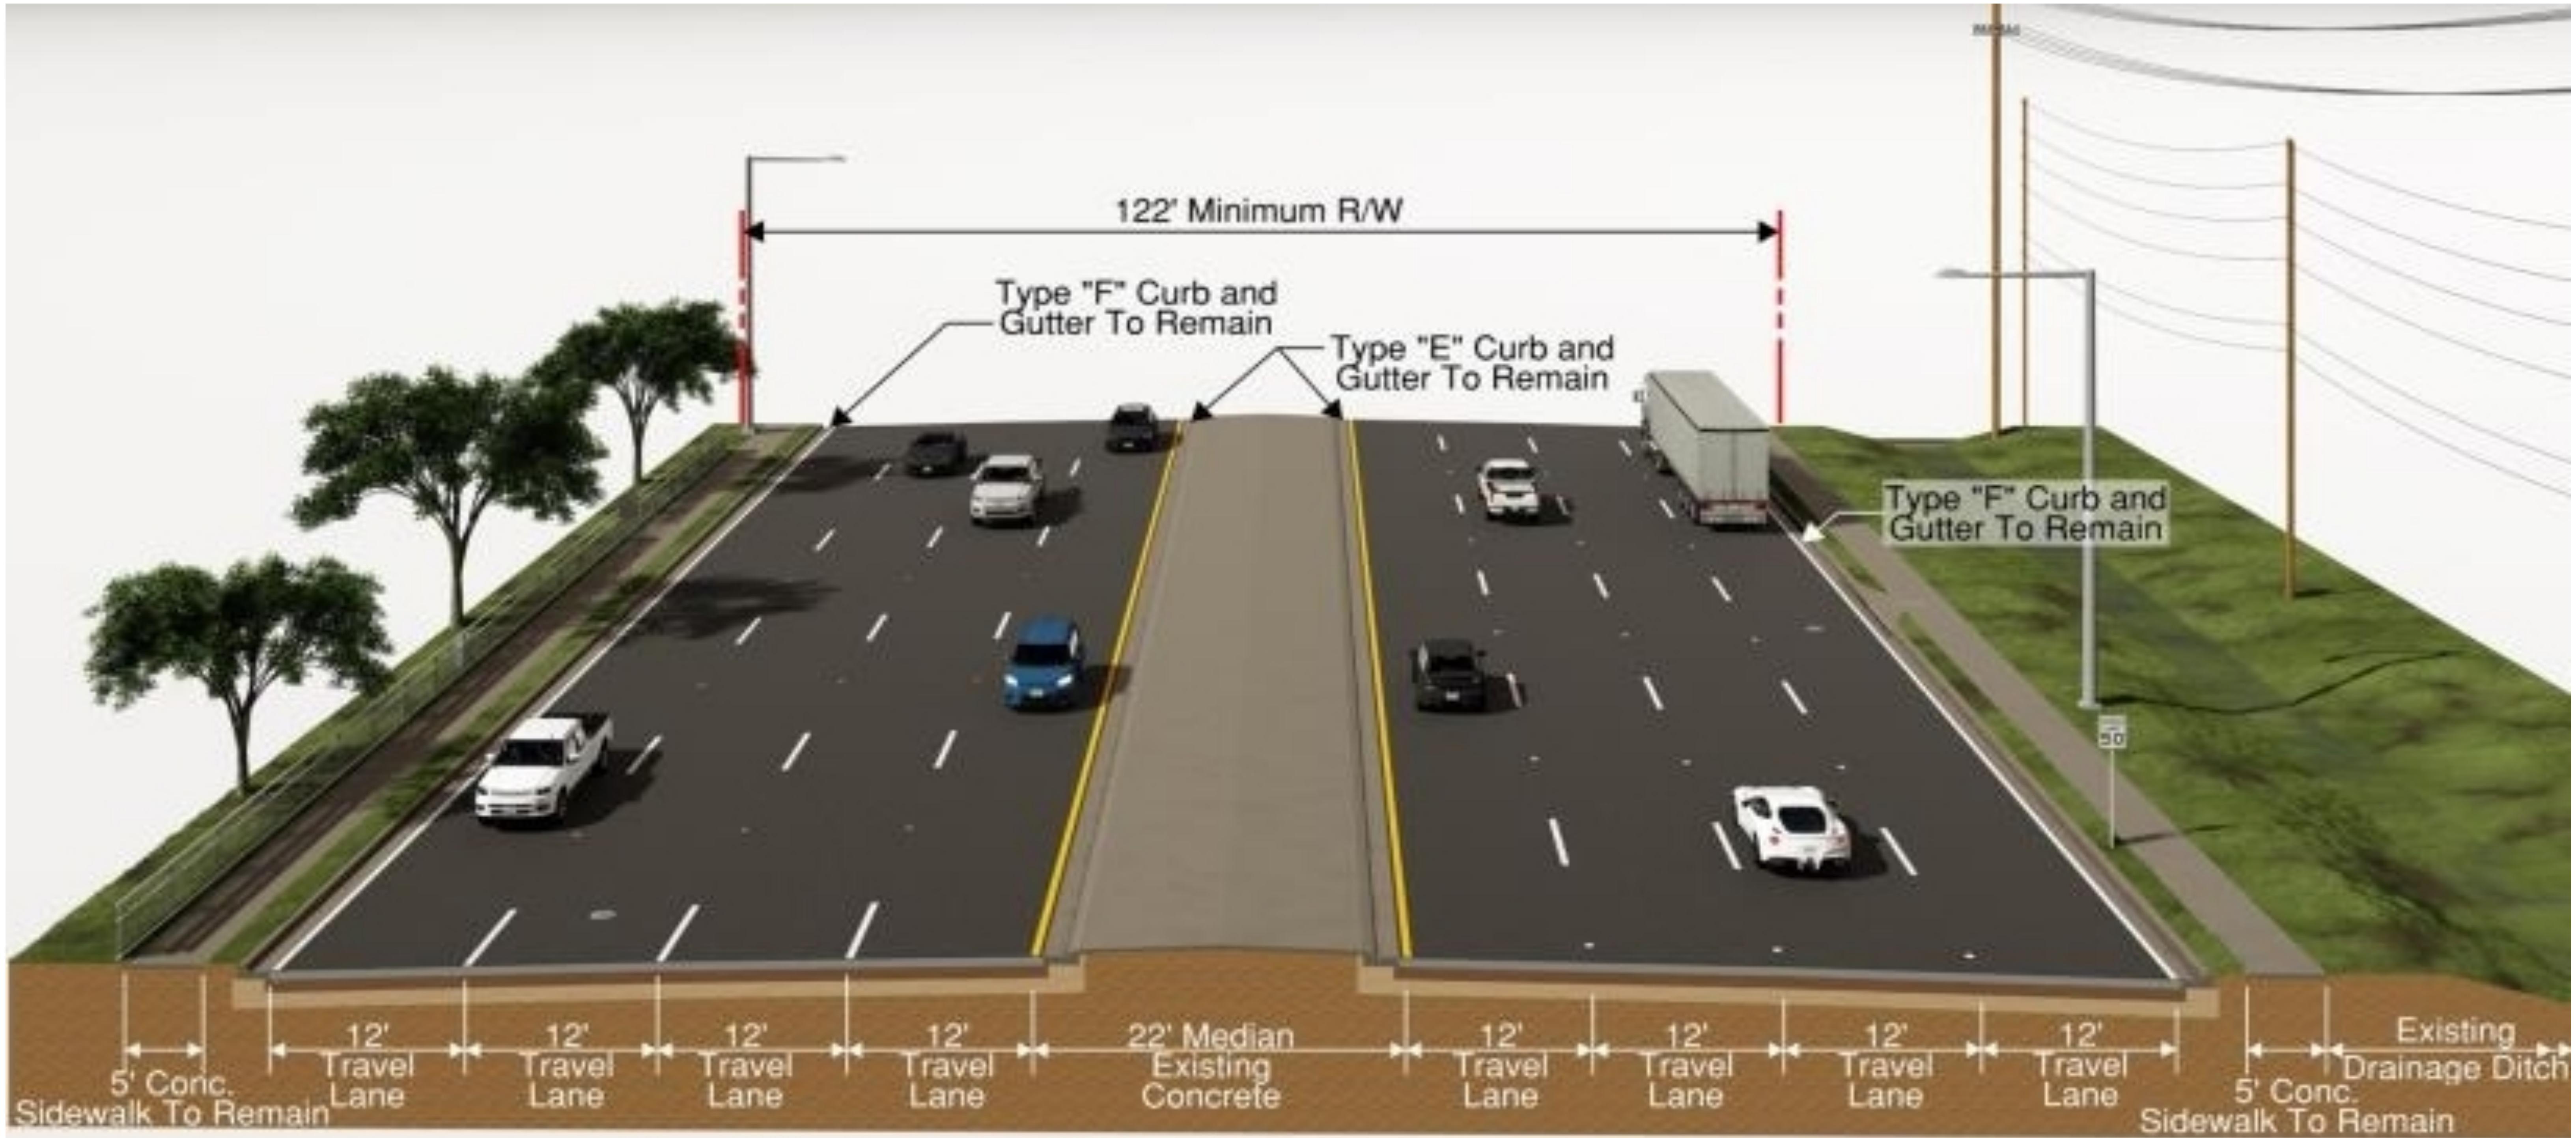

# Typical Section #2

